



RIGHT-OF-WAY NORFOLK & SOUTHERN RAILROAD

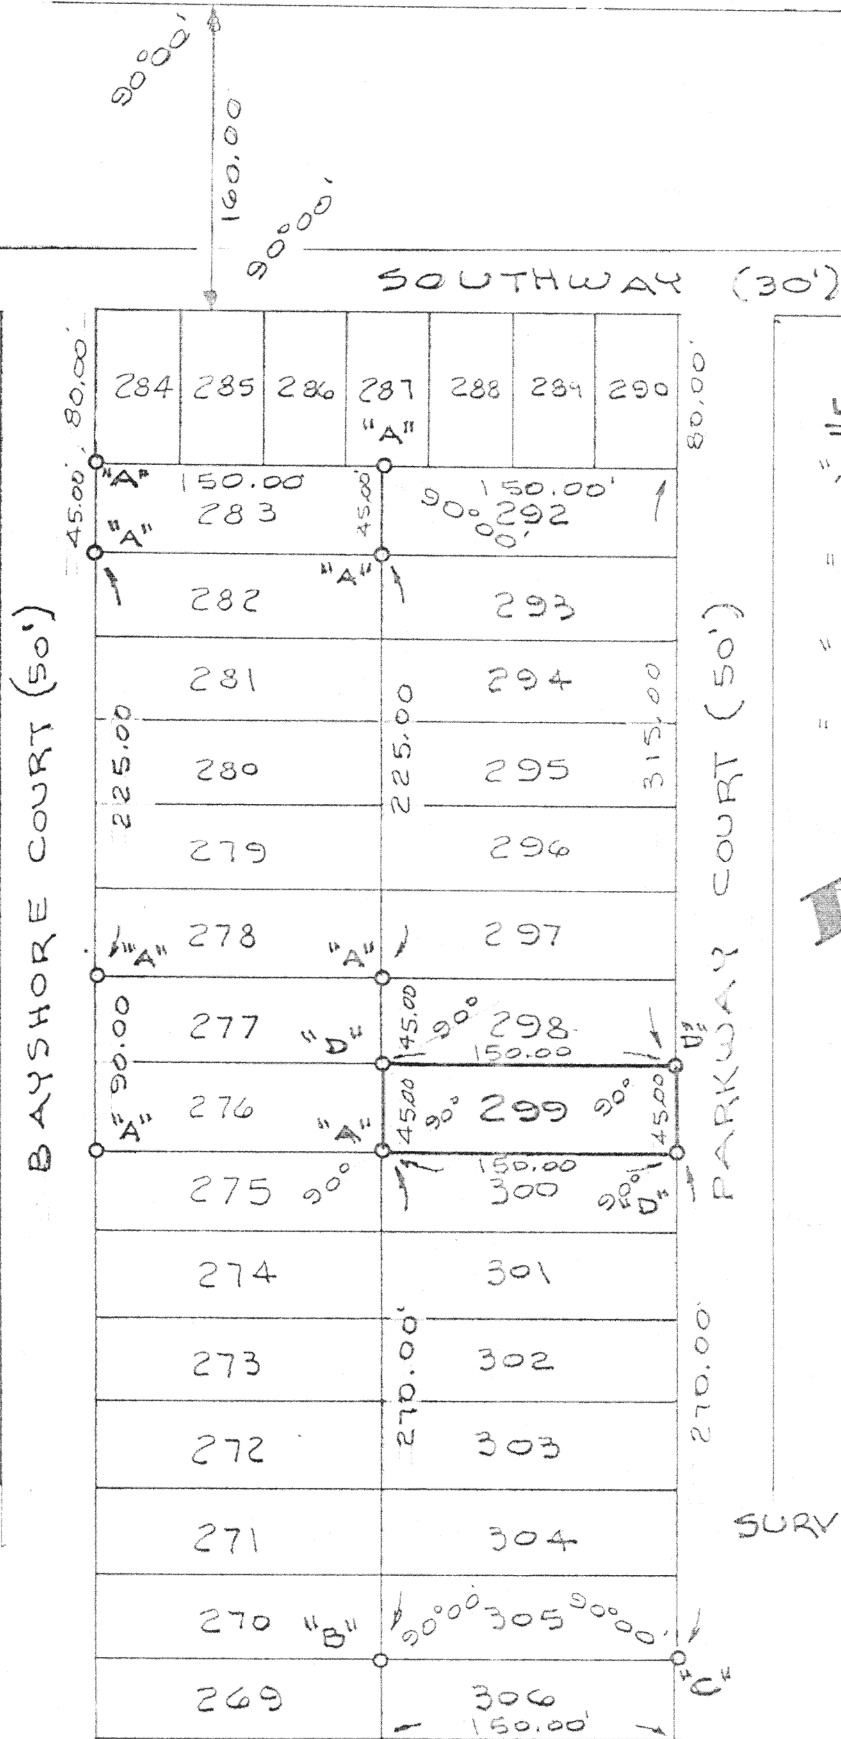

LEGEND

- "A" = 1" IRON BAR FOUND FROM PRIOR SURVEY.
- "B" = 1/2" IRON BAR FOUND FROM PRIOR SURVEY.
- "C" = 3/4" IRON PIPE FOUND FROM PRIOR SURVEY.
- "D" = 5/8" X 30" IRON BAR SET.

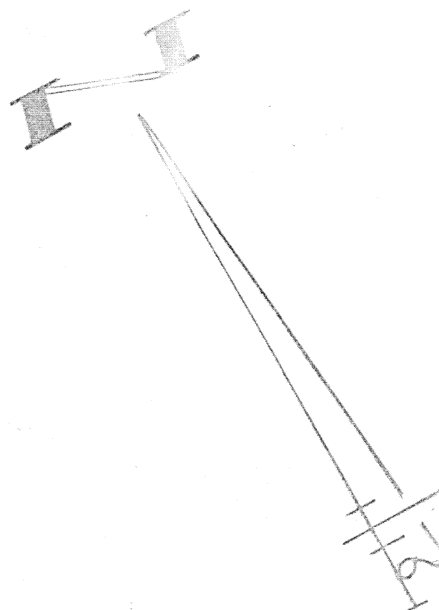

SURVEYED BY Gordon L. Geeslin
GORDON L. GEESLIN
REGISTERED SURVEYOR
NO 5372

SURVEY OF LOT 299 OF VILLA NOVA
ON THE LAKE SUB-DIV., ST. MARYS TWP.,
AUGLAIZE COUNTY, OHIO.

FEB. 8, 1994

SCALE 1" = 100'

GEESLIN
LAND SURVEYING

810 EAST MARKET STREET

CELINA, OHIO

PHONE (419) 586-6155



PERMANENT
PARCEL No. _____

Part of: _____ Sec. _____ T. _____ R. _____ Township

Grantor: _____ Area Retained: _____ Acres

Grantee: _____ Area Transferred: _____ Acres

Deed References: _____

APPROVALS
AGENCY
DATE

Board of Health

County Sanitary Engineer

County Engineer