


LEGEND

- "A" = R.R. SPIKE FD. FROM M. WEADOCK SURVEY DATED 10/79.
- "B" = P.K. FD. 0.08 W. OF R.R. SPIKE.
- "C" = R.R. SPIKE @ PERSHING & ARGONNE (USED BY WEADOCK).
- O = 5/8" x 30" IRON BAR SET.

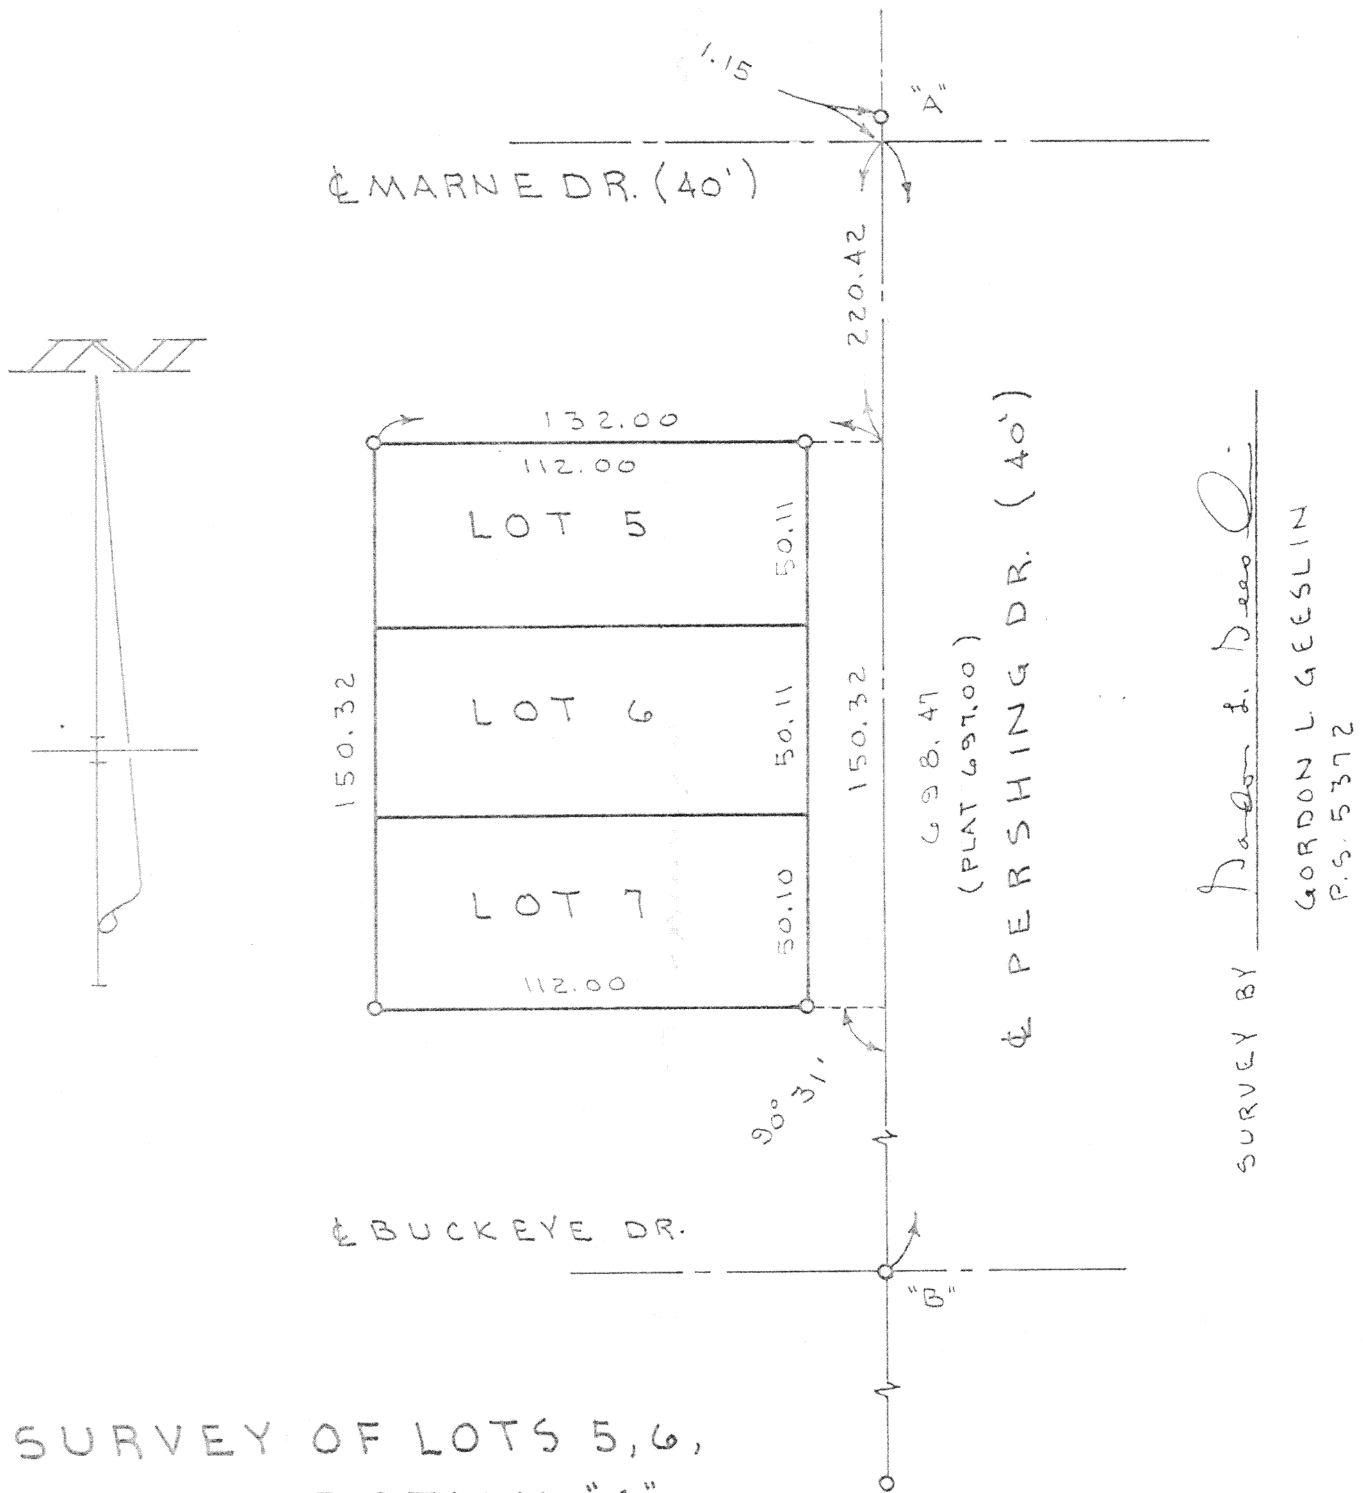

SURVEY OF LOTS 5, 6,
AND 7, SECTION "G",
SANDY BEACH PLAT,
AUGLAIZE COUNTY, OHIO.

MARCH 2, 1994

SCALE 1" = 50'

SURVEY BY Gordon L. Geeslin
GORDON L. GEESLIN
P.S. 5372

GEESLIN
LAND SURVEYING

810 EAST MARKET STREET
CELINA, OHIO

PHONE (419) 586-6155



PERMANENT
PARCEL No. _____

Part of: _____ Sec. _____ T _____ R _____ Township

Grantor: _____ Area Retained: _____ Acres

Grantee: _____ Area Transferred: _____ Acres

Deed References: _____

APPROVALS
AGENCY
DATE

Board of Health

County Sanitary Engineer

County Engineer