


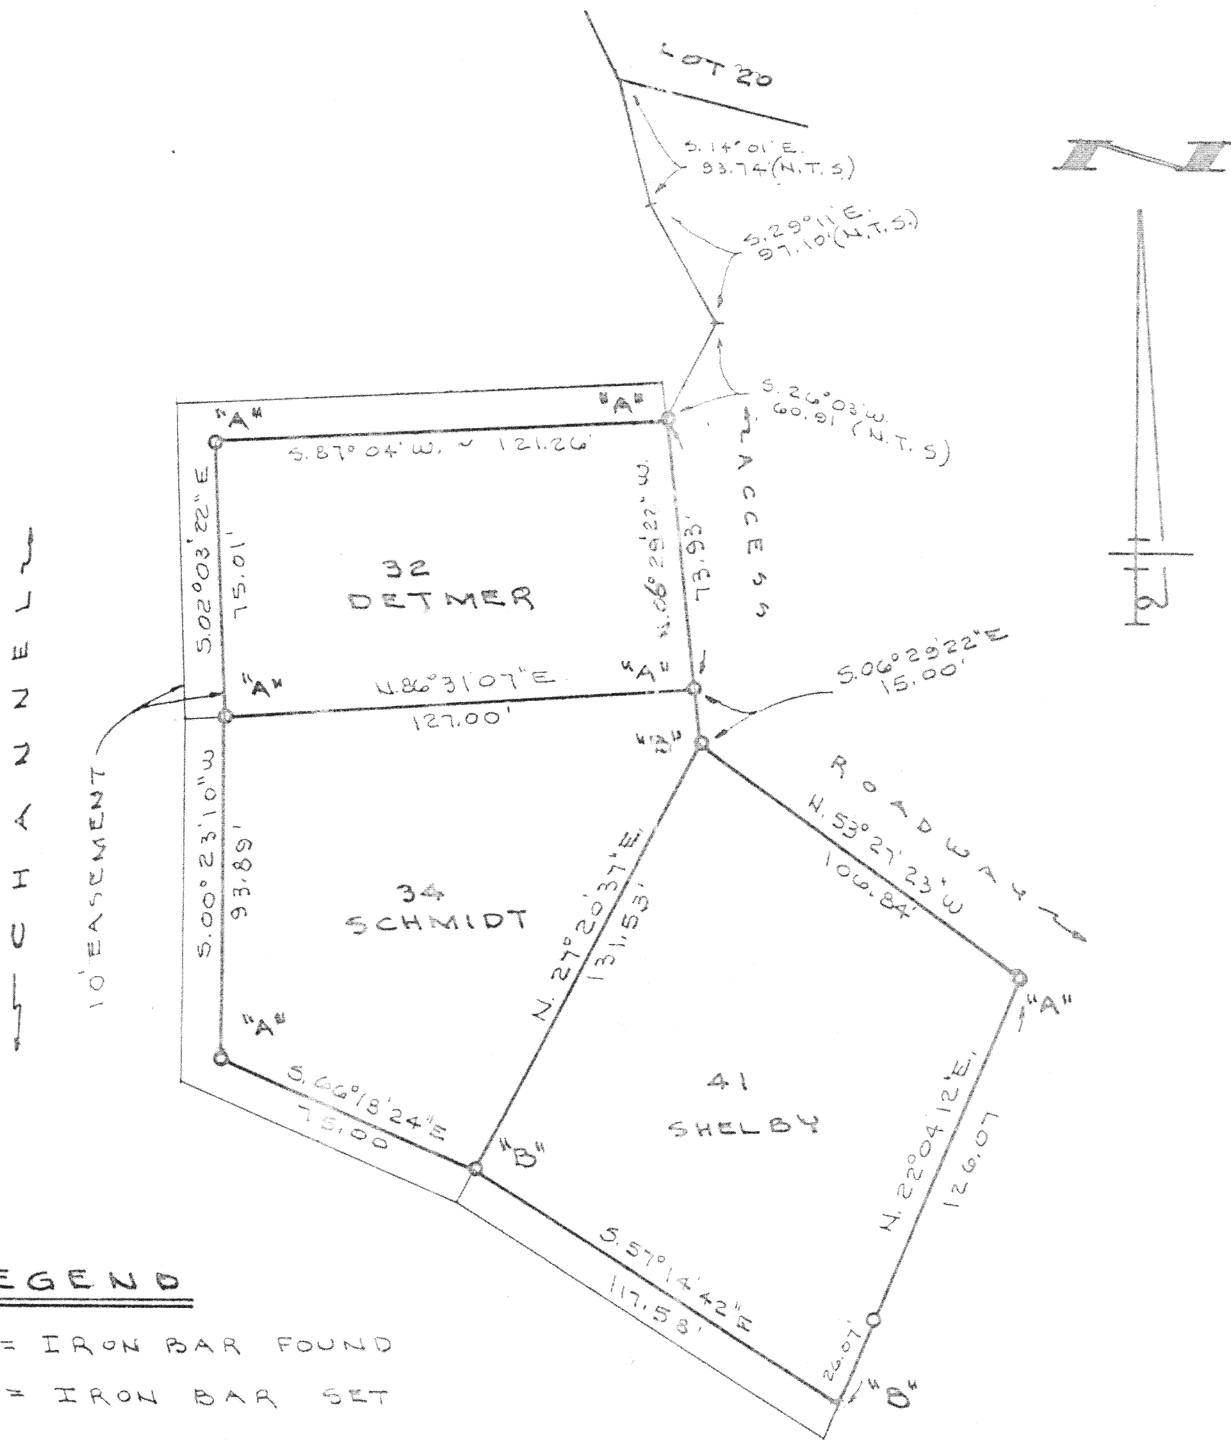

LEGEND

"A" = IRON BAR FOUND
"B" = IRON BAR SET

SURVEYED BY Gordon L. Geeslin
GORDON L. GEESLIN
REGISTERED SURVEYOR
NO 5372

SURVEY FOR DETMER, SCHMIDT,
AND SHELBY, IN LIBBEE'S SOUTH
SHORE ACRES SUB-DIV. IN SEC. 19,
ST. MARYS TOWNSHIP, AUGLAIZE COUNTY, OHIO.

JUNE 17, 1994

SCALE 1" = 40'

GORDON L. GEESLIN

LAND SURVEYOR
810 EAST MARKET STREET
CELINA, OHIO
PHONE (419) 586-6155



J-674

PERMANENT PARCEL No. _____		
Part of: _____ Sec. _____ T. _____ R. _____ Township		
Grantor: _____ Area Retained: _____ Acres		
Grantee: _____ Area Transferred: _____ Acres		
Deed References: _____		
APPROVALS AGENCY	Board of Health	County Sanitary Engineer
DATE		County Engineer