



1 4 2 4

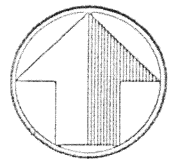

north

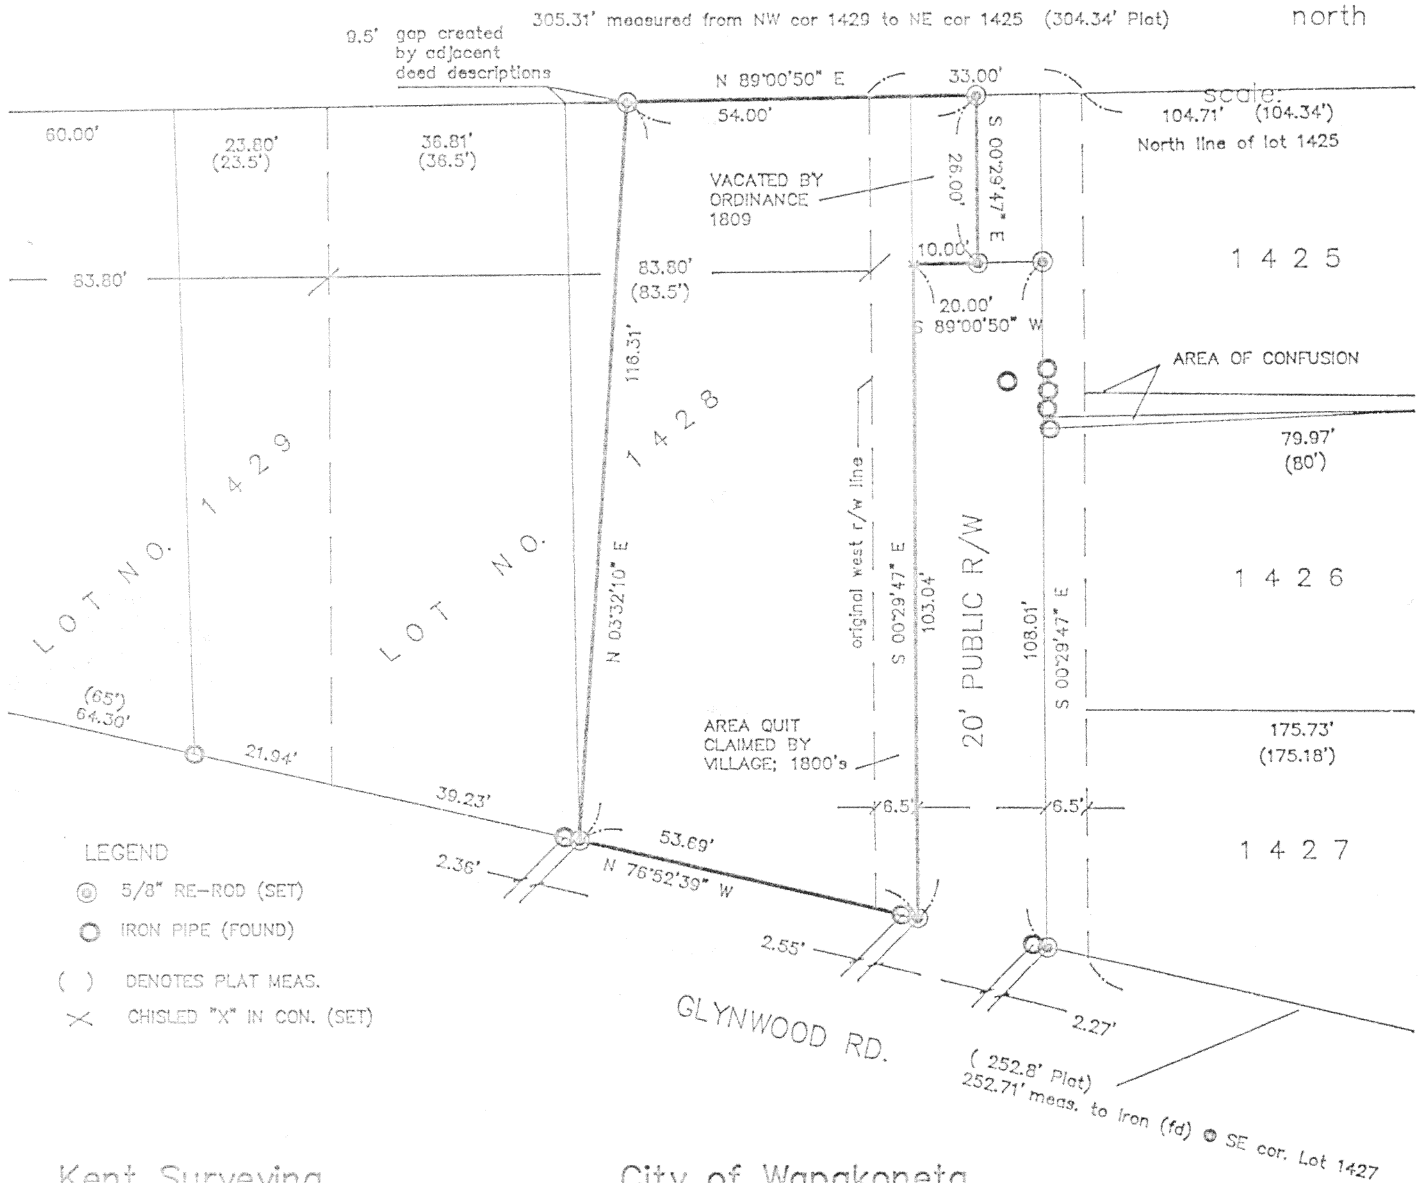

Kent Surveying

CERTIFICATION AS TO SURVEY OF THAT PORTION OF LOT 1428, OVERHOLZER'S ADDITION AS PER DEED VOLUME 252, PAGE 593.


James M. Kent, P.S.

City of Wapakoneta

CERTIFICATION AS TO SURVEY OF THE REMAINING 20 FOOT WIDE PUBLIC R/W; OVERHOLZER'S ADDITION AS DELINEATED.

Thomas Steinke, P.S.

Part of Selecta B. Overholser's
Addition to the City of
Wapakoneta, Ohio.

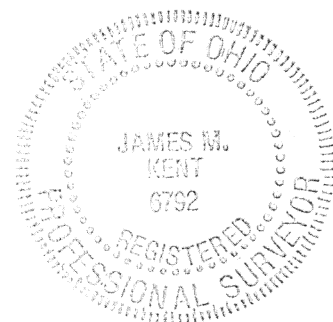

James M. Kent, P.S. 6792 OH

REVISION: 11/26/91

CLIENT KOONS ESTATE DATE 11/25/91
COUNTY AUGLAIZE TOWNSHIP _____
SECTION — T-5-S; R-6-E
DRAWN BY JMK DRAWING NO. 1428
SHEET 1 OF _____

J-675

kent
surveying
p.o. box 96 * 419/738-5677
wapakoneta, ohio