


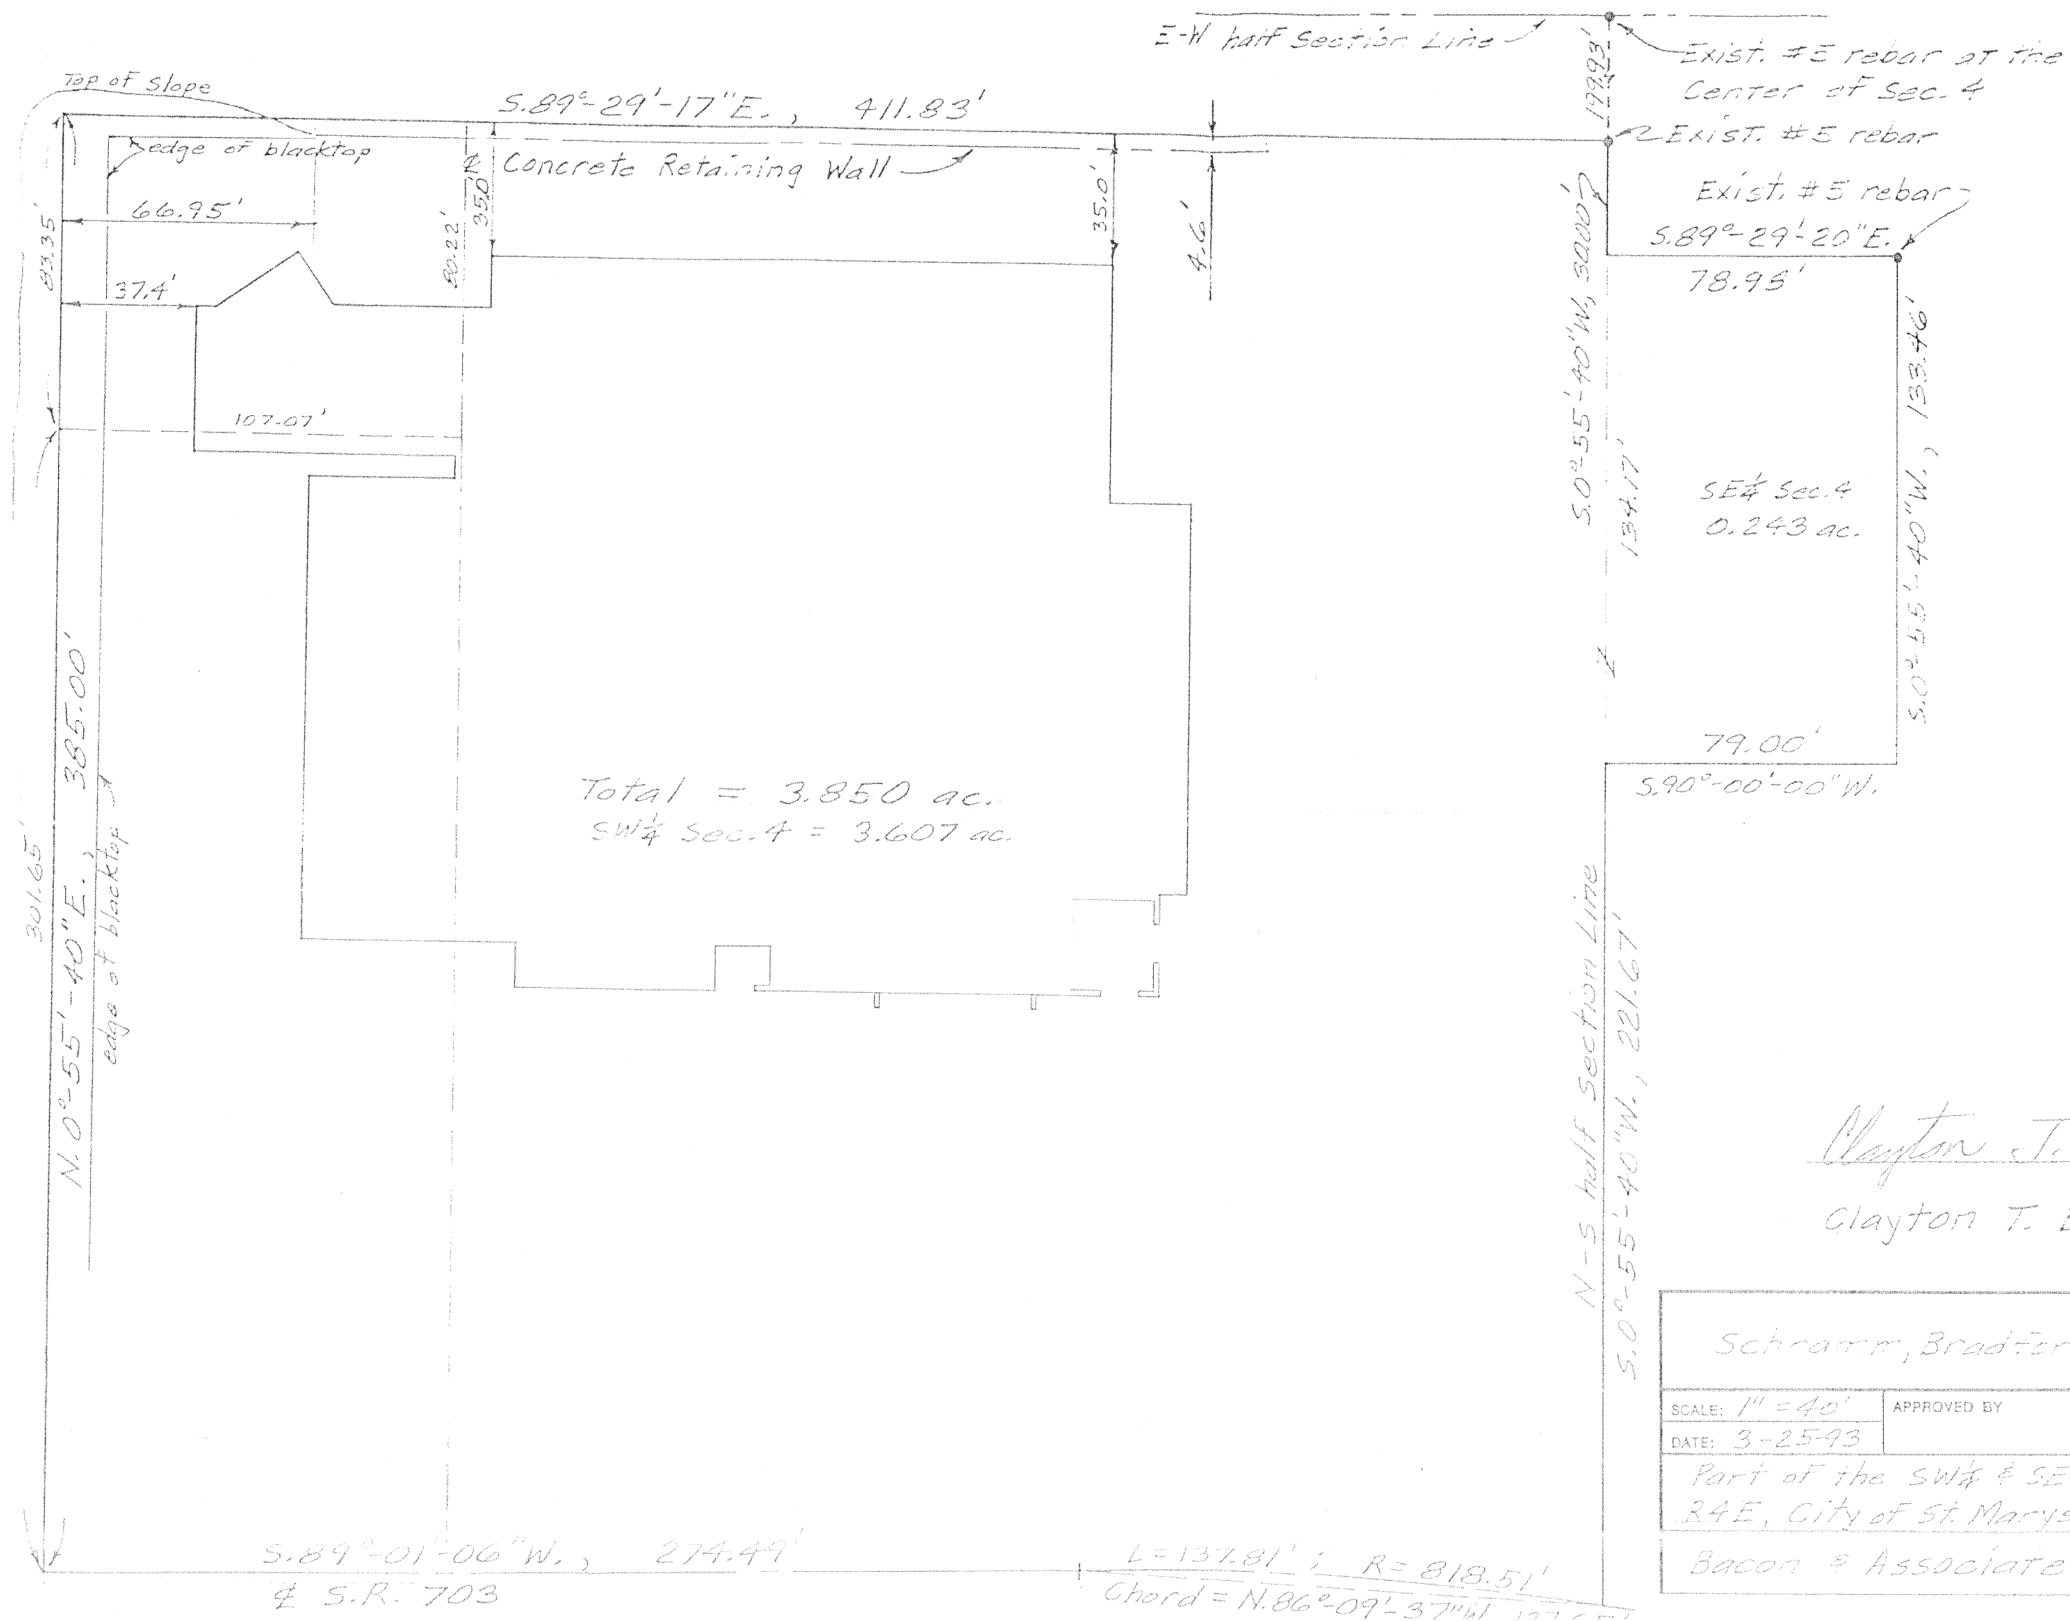

1" = 40'



Clayton T. Bacon

Clayton T. Bacon, P.S. #6179

Schramm, Bradford & Arps Realty

SCALE: 1" = 40'	APPROVED BY	DRAWN BY
DATE: 3-25-93		
Part of the SW 1/4 & SE 1/4 of Section 4, T6S, R4E, City of St. Marys, Auglaize Co., Ohio		
Bacon & Associates		DRAWING NUMBER

J-687

Bacon & Associates

Engineering and Surveying

4600 Kitamat Trail

Phone: (419) 999-3756

Lima, Ohio 45805

DESCRIPTION

Being a parcel of land in the SW $\frac{1}{4}$ of Section 4, T6S, R4E, City of St. Marys, Township of St. Marys, Auglaize County, Ohio, more particularly described as follows:

Beginning at an existing #5 rebar at the center of Section 4, thence the following courses;

1. S.0°-55'-40"W. on the east line of the SW $\frac{1}{4}$ of Section 4, 199.86' to an existing #5 rebar;
2. N.89°-29'-17"W., 411.83', passing over an existing #5 rebar at 304.79';
3. S.0°-55'-40"W., 83.35' to an existing 1" pipe;
4. S.88°-49'20"W., 256.14' to an existing 1" pipe;
5. N.0°-40'-30"E., 284.78' to an existing 1" pipe on the north line of the SW $\frac{1}{4}$ of Section 4;
6. N.90°-00'-00"E. on said north line, 669.13' to the POINT OF BEGINNING.

The above described parcel contains 3.534 acres, more or less, subject to all legal highways and easements of record.

A bearing of N.90°-00'-00"E. was assumed for the north line of the SW $\frac{1}{4}$ of Section 4.

J-628