




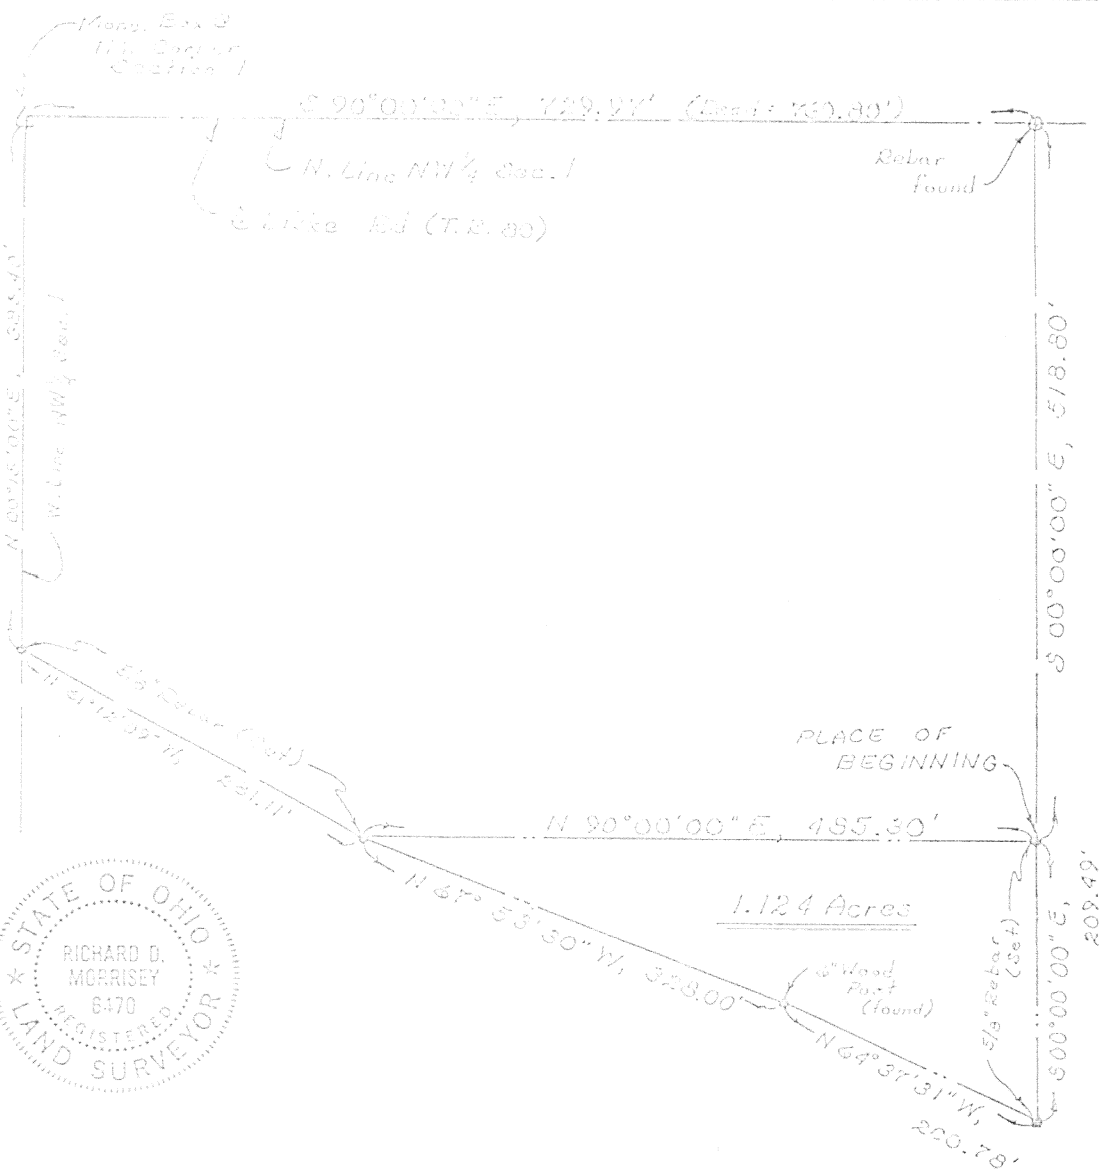

Scale: 1"=140'

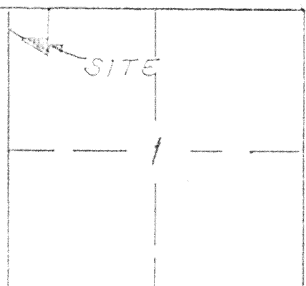

Section 1
German Twp.
T-7-S, R-4-E
Auglaize Co.,
Ohio.

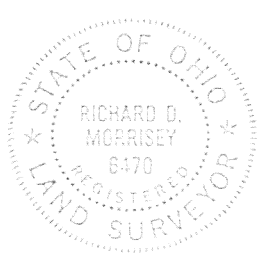

I hereby certify the accompanying map and survey which it represents to be correct to the best of my knowledge and belief. All rebar set and called for are topped with a plastic Peramark cap stamped: KUCK & MORRISEY L.S. 6470.

Date: 8/3/92
Richard D. Morrissey, L.S. 6470
Kuck and Morrissey, Inc.

DESCRIPTION

Being a parcel of land situate in the Northwest quarter of Section 1, T-7-S, R-4-E, German Township, Auglaize County, Ohio and more particularly described as follows:

Commencing at a monument box found at northwest corner of said Northwest quarter of said Section 1: thence S 90°00'00" E with the north line of said Northwest quarter (also the centerline of Dicke Road - T.R. 80), 729.97 feet to a rebar found; thence S 00°00'00" E, 518.80 feet to a 5/8 inch rebar set and the PLACE OF BEGINNING thence continuing S 00°00'00" E, 209.49 feet to a 5/8 inch rebar set; thence N 64°37'31" W, 200.78 feet to a six (6) inch wood corner post found; thence N 67°53'30" W, 328.00 feet to a 5/8 inch rebar set; thence N 90°00'00" E, 485.30 feet to the PLACE OF BEGINNING containing 1.124 acres more or less and subject to all legal easements of record.

Signature by a representative of the County Health Dept. denotes compliance with Health Regulations.
Signed: _____ Date: _____

Signature by a representative of the Auglaize County Regional Planning Commission denotes approval of this plat.
Signed: _____ Date: _____

Signature by a representative of City with 3 mile limit jurisdiction or Twp. Trustees or Village with zoning jurisdiction denotes approval of this plat. Signed: _____ Date: _____
for political S. D. of: _____

Signature by a representative of the County Engineer's Dept. denotes that this plat meets tax map plat requirements.
Signed: _____ Date: _____

KUCK and MORRISEY, INC.
CONSULTING ENGINEERS & SURVEYORS
LIMA, OHIO 45805
TELEPHONE 228-1735 - AREA CODE 419
2807 CHAPEL HILL DRIVE

Client Mr. William E. TOSTRICK
County Auglaize Twp. German Sec. 1
Drawn by RD/LL Scale _____ Drwg. No. _____
Checked by _____ Date 8/3/92
Sheet 1 of 2 J-719 (T-7-S-R-4-E)