


KUCK and MORRISEY, INC.
CONSULTING ENGINEERS & SURVEYORS
LIMA, OHIO 45805
TELEPHONE 228-1735 - AREA CODE 419
2807 CHAPEL HILL DRIVE

CLIENT Mr. William Crist 708 Perry St.
COUNTY Auglaize TOWNSHIP City of Napoleon
SECTION 1/4 Sec. 14, T. 28 N., R. 10 E., Lot 231 & 232
SUBDIVISION HERB STREET SOUTH ADDITION
DATE 4/23/83 COMPUTED BY RDM SURVEYED BY rdm
SHEET NO. 1 OF 1

LEGEND:

⊙_A ~ Iron Pin found
⊙_B ~ 5/8" Rebar set

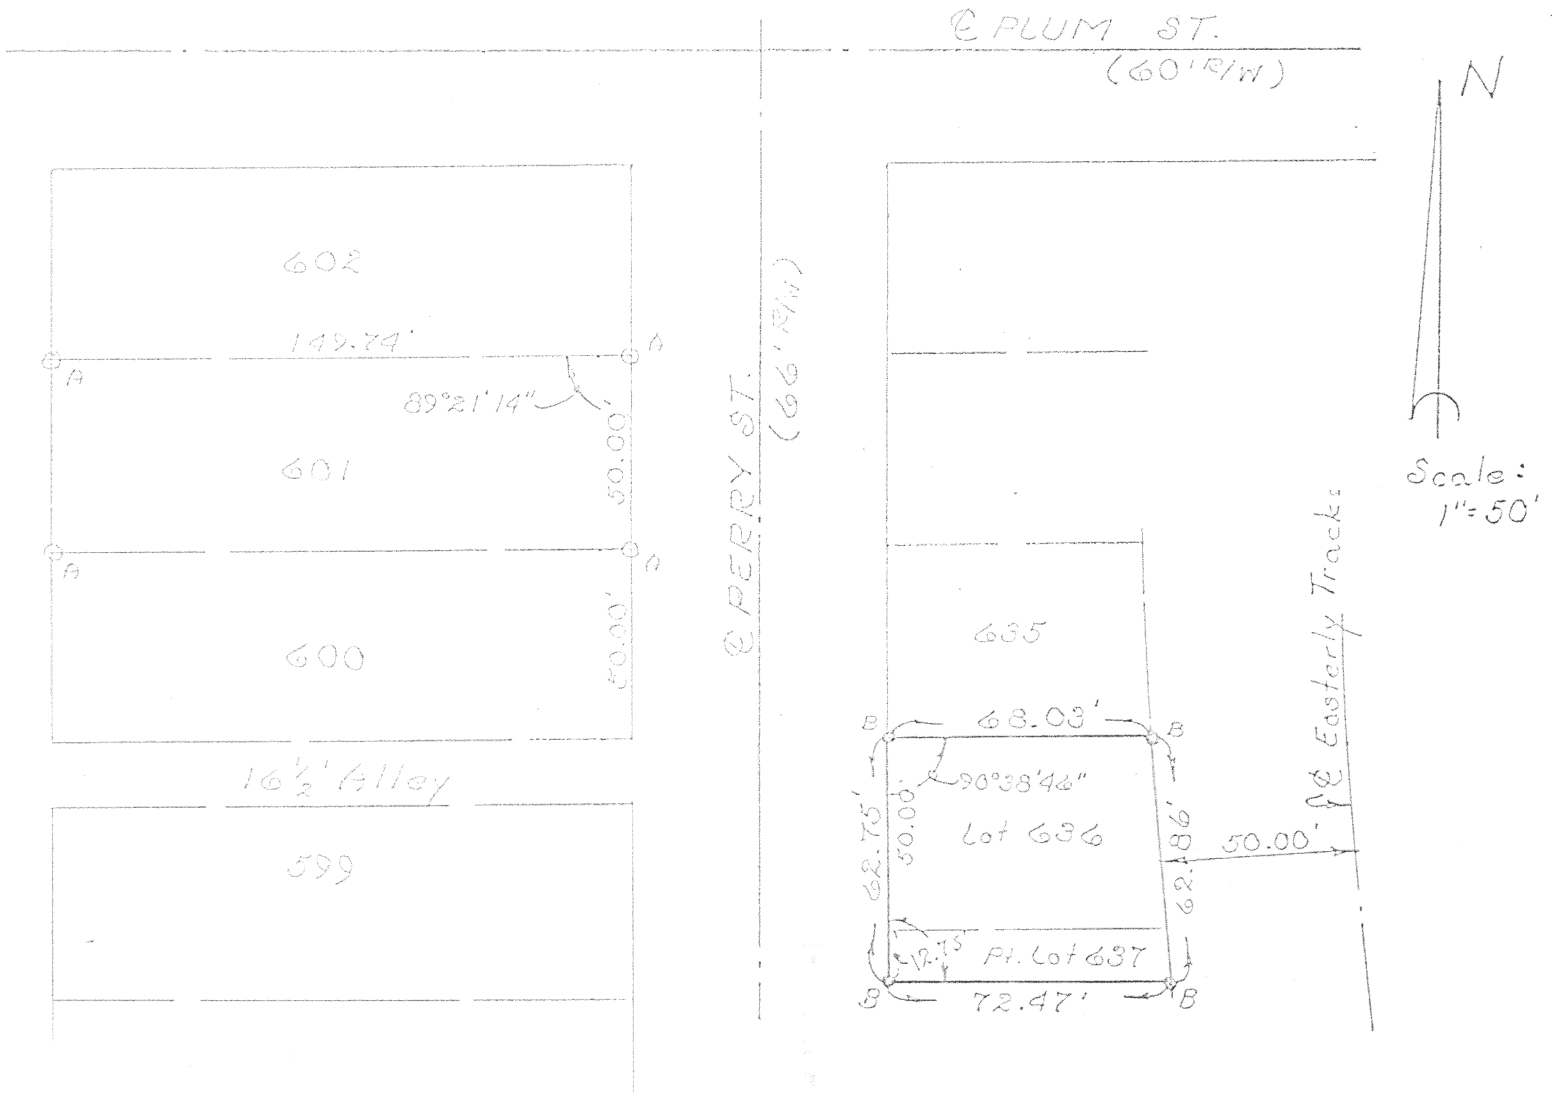

I hereby certify the accompanying map and survey which it represents to be correct to the best of my knowledge and belief. All rebar set and called for are topped with a plastic Peramark cap stamped: KUCK & MORRISEY L.S. 6470.

Date: 4/23/83

Richard D. Morrissey
Richard D. Morrissey, L.S. 6470
Kuck and Morrissey, Inc.



J-741