



SURVEY OF A 0.168 AC. TRACT FOR ANNA HOMAN

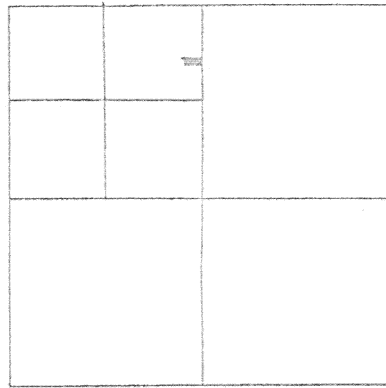

Scale:

1" = 100'

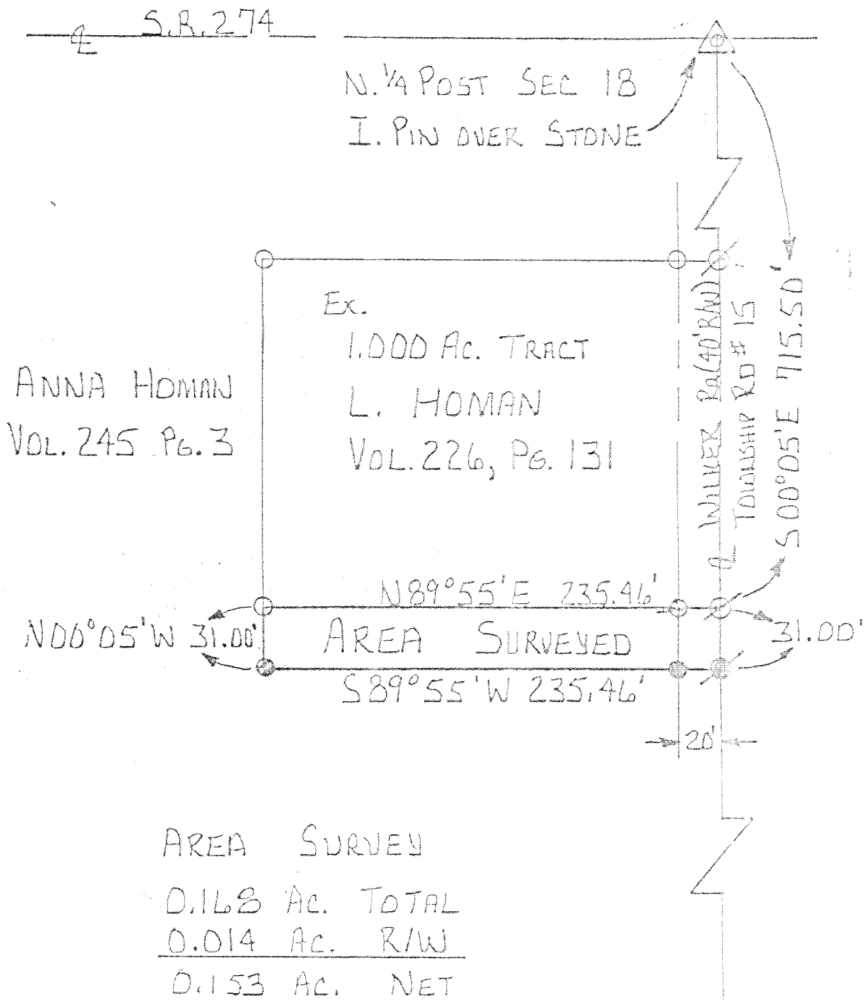

LOCATION PLAN
SECTION 18
GERMAN TWP.


LEGEND

- △ SECTION CORNER
- I. PIN SET
- I. PIN FOUND
- ⊗ R.R. SPIKE SET
- ⊘ R.R. SPIKE FOUND

CENTER SEC. 18
R.R. SPIKE OVER STONE

REFERENCE:

SURVEY OF A 1.000 AC. TRACT
BY M. STUCKE REG. SURVEYOR #5889
BEARINGS TAKEN FROM THIS REF.

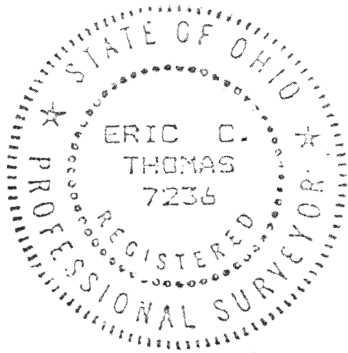

SURVEYED BY: Eric C. Thomas
ERIC C. THOMAS REG. SURVEYOR #7236
10-27-90

Signature by a representative of the County Health Dept.
denotes compliance with Health Regulations.
Signed: _____ Date: _____

Signature by a representative of the Auglaize County Regional
Planning Commission denotes approval of this plat.
Signed: N/A JWC Date: 10/31/90

Signature by a representative of City with 3 mile limit juris-
diction or Twp. Trustees or Village with zoning jurisdiction
denotes approval of this plat. Signed: _____
for political S. D. of: _____ Date: _____

Signature by a representative of the County Engineer's Dept.
denotes that this plat meets tax map plat requirements.
Signed: E.C.T. Date: 10/31/90

J-768

Client ANNA HOMAN
County AUGLAIZE Twp. GERMAN Sec. 18
Drawn by E.C.T. Scale 1" = 100' Drwg. No. _____
Checked by _____ Date _____
Sheet 1 of 1 (T 7 S; R 4 E)