


north

scale: 1"=1000'

RAW CLOSURE 1:38,000
COMPASS RULE ADJ. SHOWN

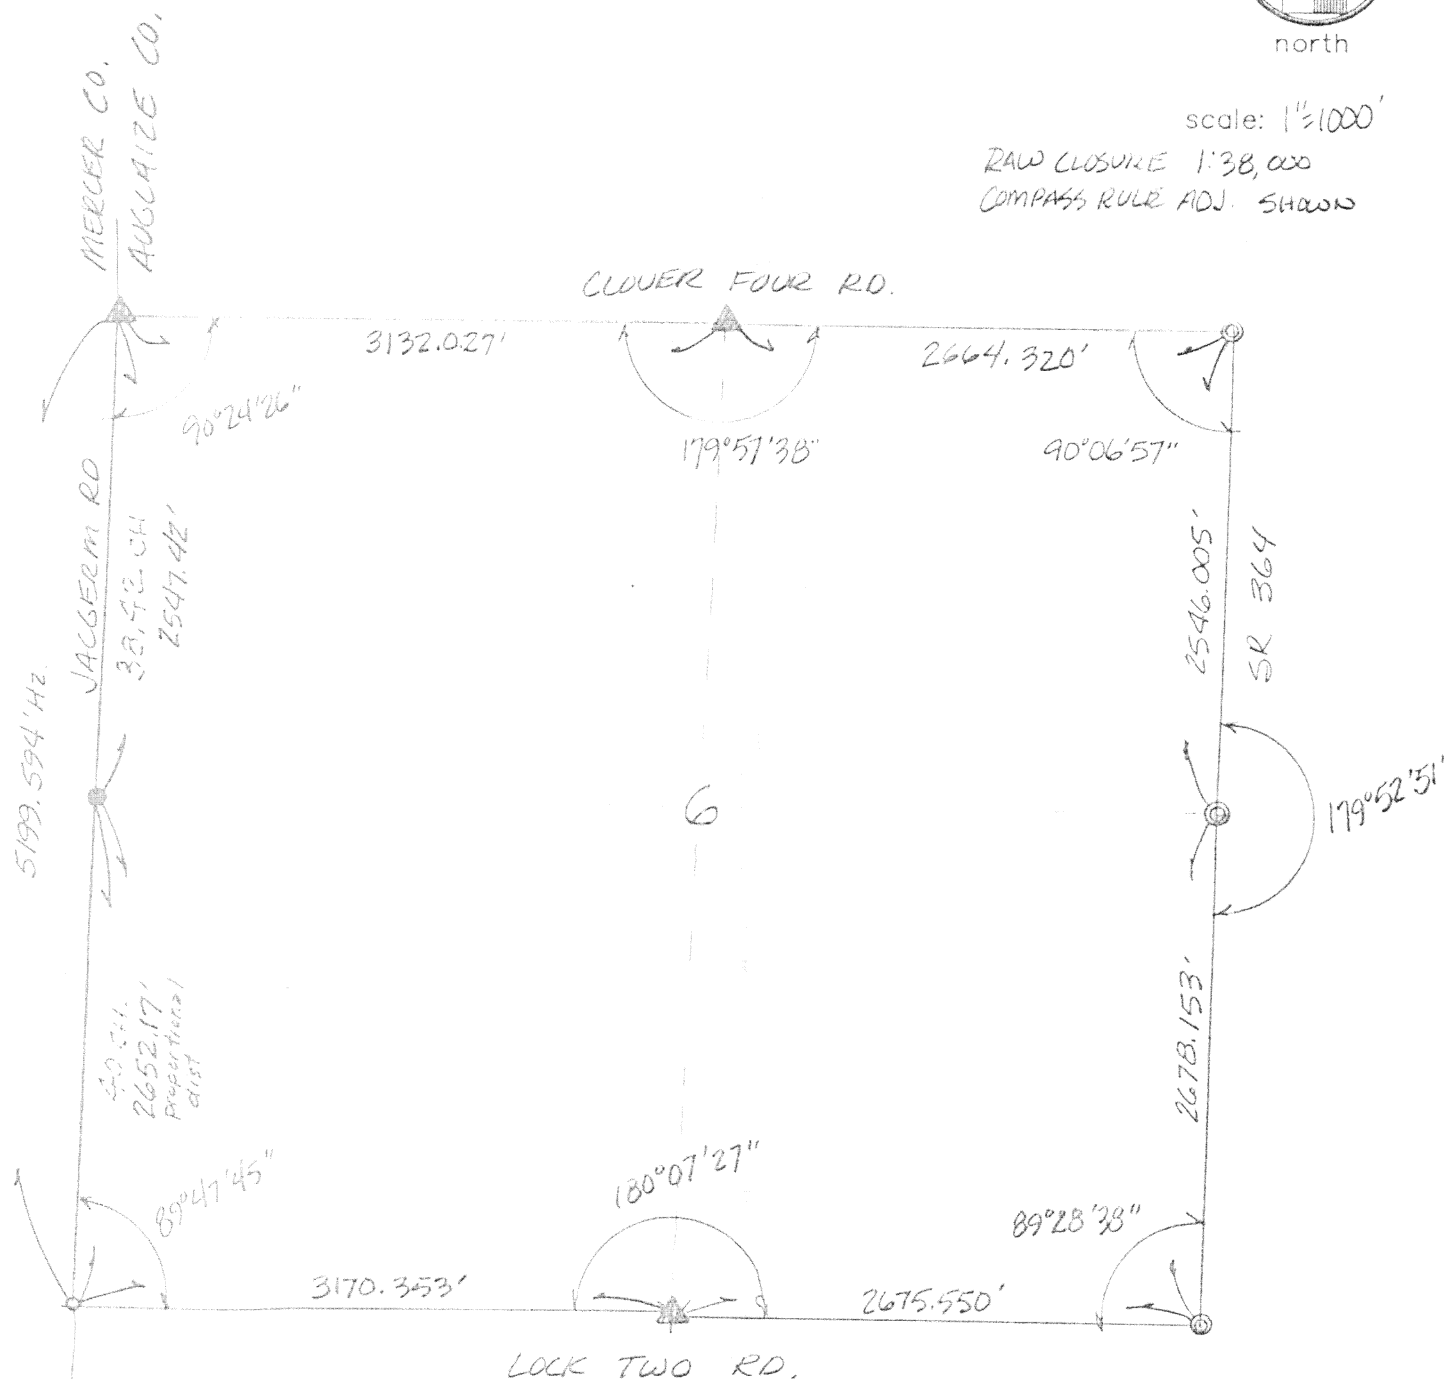

SECT. 6, T-7-S, R-4-E

GERMAN TWP., AUGLAIZE CO., OH.

- ⊙ I.P.W/CAP. FOUND
- 5/8" RE ROD SET
- PK FOUND
- ▲ MON BOX W/STONE
- ★ MON BOX W/BAR



James M. Kent
James M. Kent, P.S. 6792 OH

CLIENT GRIEWA DATE 4-7-92
COUNTY AUGLAIZE TOWNSHIP GERMAN
SECTION 6 T-7-S; R-4-E
DRAWN BY JMK DRAWING NO. 1574 T
SHEET 1 OF 1

7-777

kent
surveying

p.o. box 96 * 419/738-5677
wapakoneta, ohio