



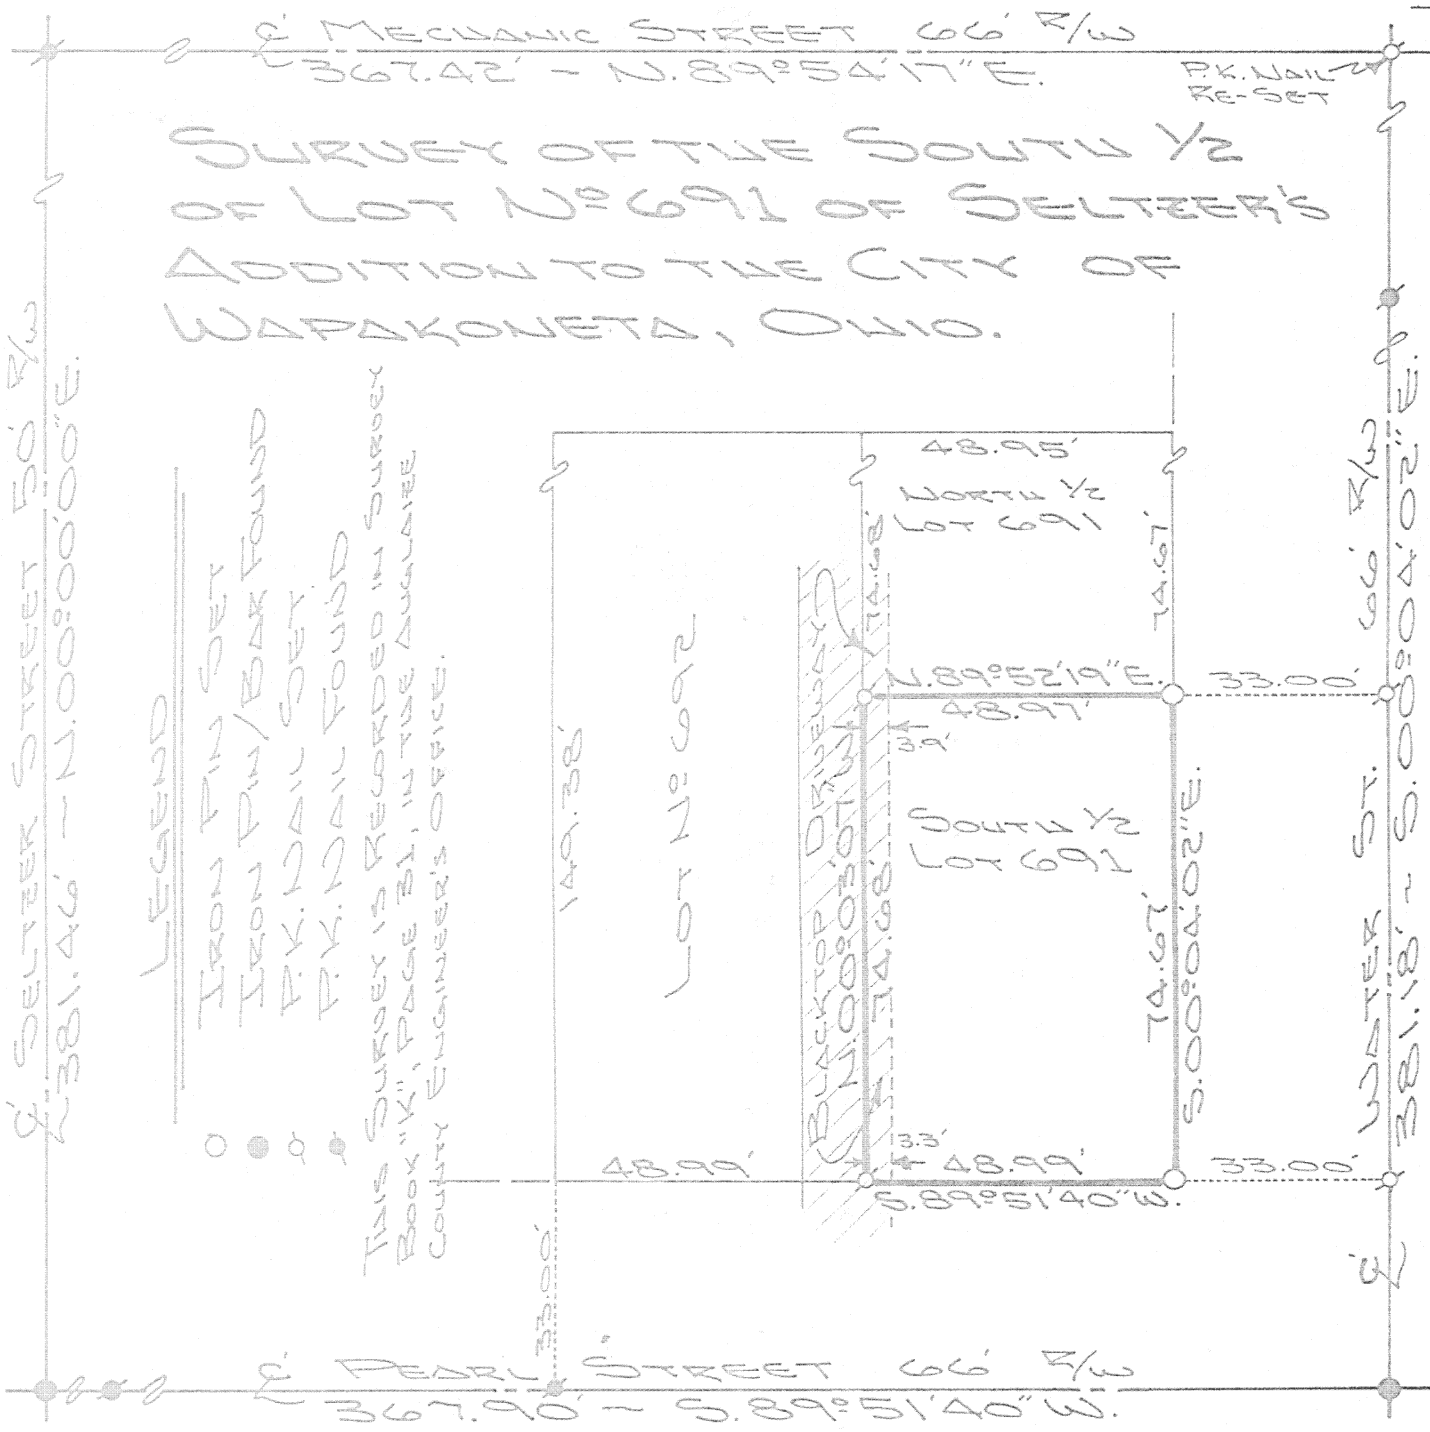

**NOTE:**  
 EXISTING MONUMENTATION FOUND FOR THE BLOCK WAS USED TO PRORATE THE LOT DIMENSIONS WITHIN THE BLOCK. THERE WAS A SHORTAGE FOUND IN THIS BLOCK SO ALL LOTS WERE EQUALLY PRORATED. THE BLACKTOP DRIVEWAY ON LOT NO. 692 ENCRDACHES ONTO THE SOUTH 1/2 OF LOT NO. 691 BY AN AVERAGE OF 3.5 FEET.  
 REF. SURVEY: G-317

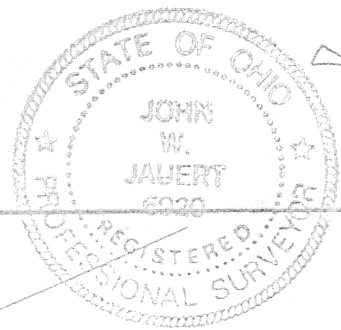

**ATTEST:**  
 John W. Jauert  
 JOHN W. JAUERT  
 PROFESSIONAL  
 SURVEYOR NO. 6920

**Jauert**  
 ASSOCIATES

**Surveying**  
 AND LAND CONSULTING

RT. 3 BOX 449 WAPAKONETA, OHIO 45895  
 PH. (419) 738-8962

Client JAMES PORTER

County AUGLAIZE Township DUCHOUQUET

Section 5 S., R. 6 E. Drwg. No. 94-940

Drawn By J. JAUERT Date SEPT. 1994

Scale 1"=30' Sheet 1 of 1