


SURVEY OF LOT NO. 260

OF THE NORTH ADDITION TO THE CITY OF ST. MARYS, AUGLAIZE COUNTY, OHIO.

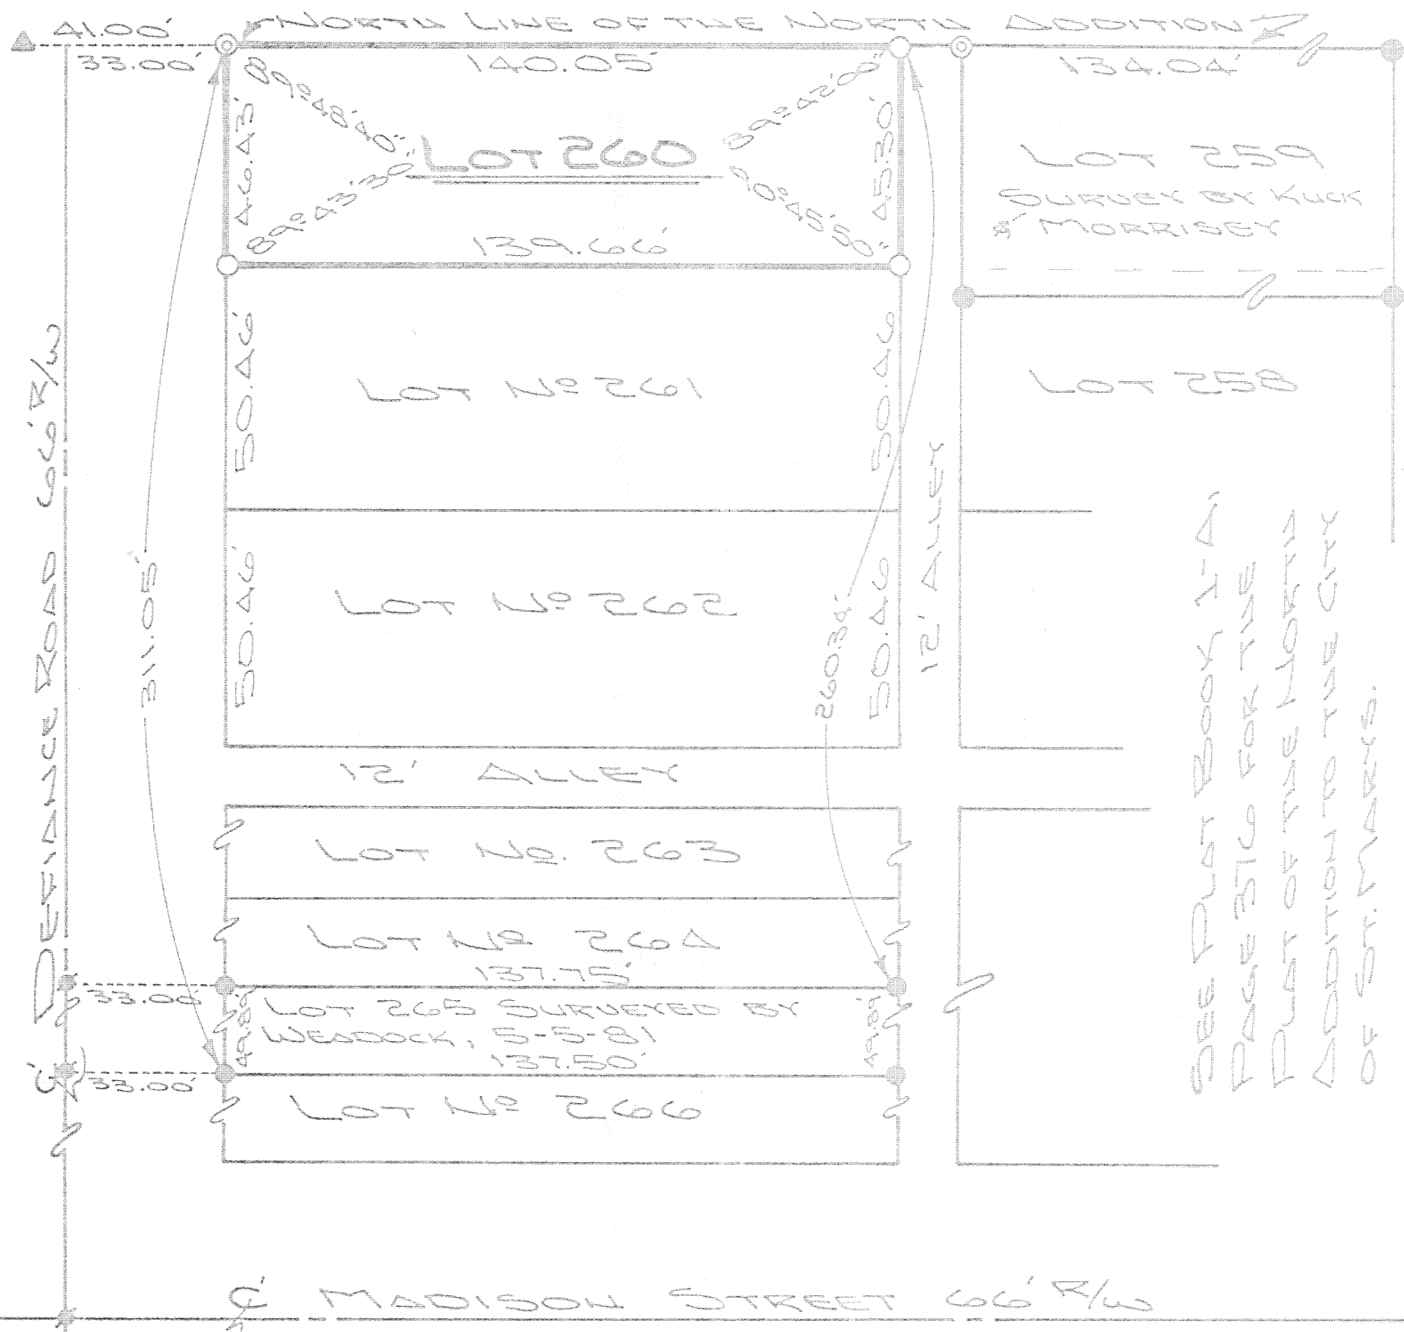


LEGEND

- IRON PIN SET
- IRON PIN FOUND
- ⊙ IRON PIPE FOUND
- ▲ GIN SPINDLE FOUND
- ✱ P.K. NAIL FOUND

LOT DIMENSIONS WERE PROPORTIONED BACK INTO ORIGINAL LOT DISTANCES

ATTEST: John W. Jauert
 JOHN W. JAUERT
 PROFESSIONAL
 SURVEYOR NO. 6920

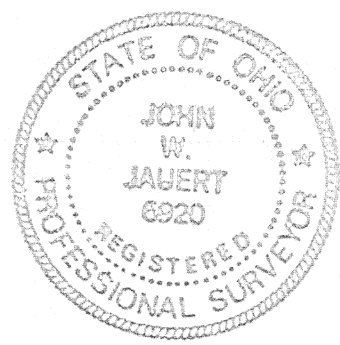

Jauert
 ASSOCIATES
Surveying
 AND LAND CONSULTING

RT. 3 BOX 449 WAPAKONETA, OHIO 45895
 PH. (419) 738-8962

Client DANIEL SPRING
 County AUGLAIZE Township ST. MARYS
 Section 6 S. 4 E. Drwg. No. 95974
 Drawn By J. JAUERT Date FEB. 1993
 Scale 1"=40' Sheet 1 of 1

K-72