
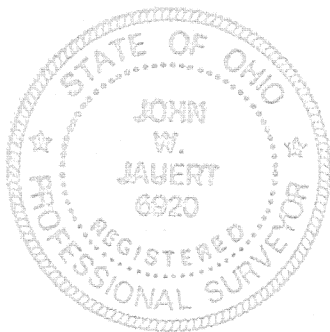


SURVEY OF LOT N^o 180
 KESSLER'S 4TH HILLSDALE ADD.
 CITY OF ST. MARKS, AUGLAIZE
 COUNTY, OHIO.

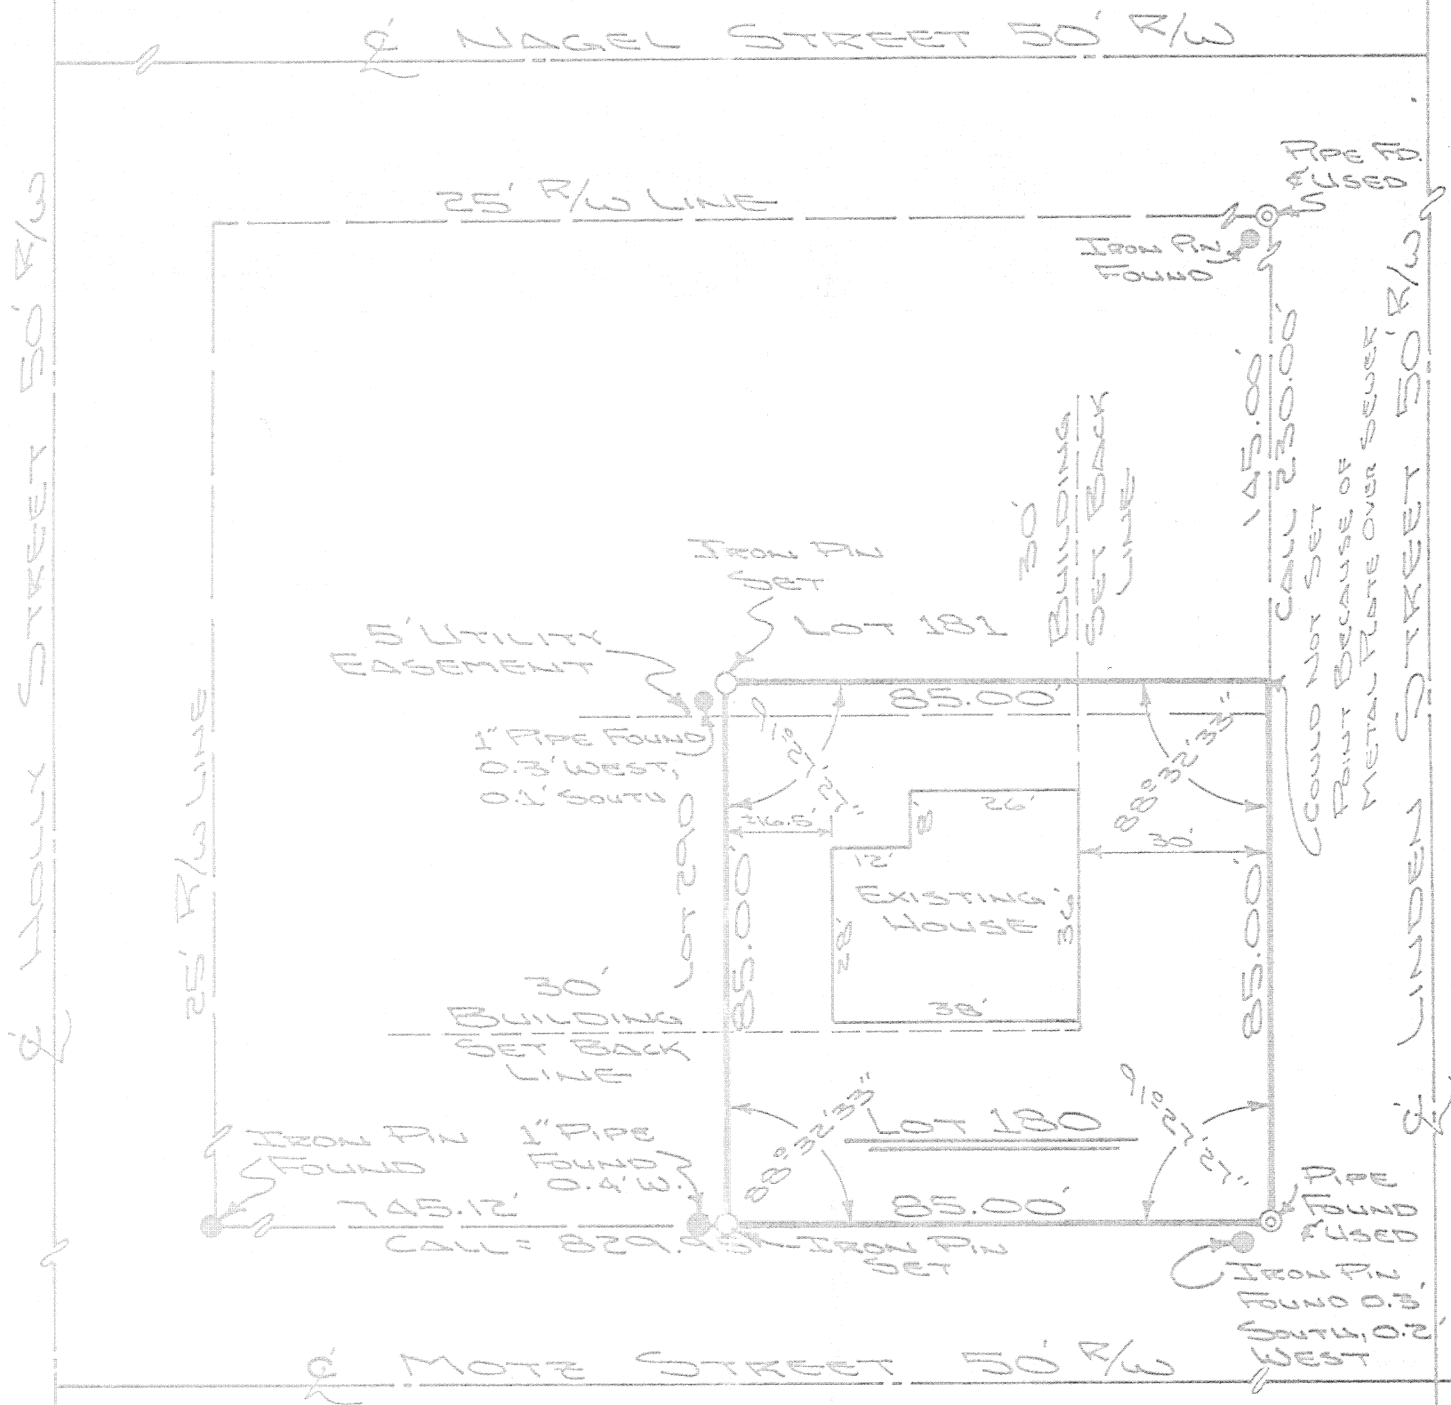


ATTEST:

John W. Jauert

JOHN W. JAUERT
 PROFESSIONAL
 SURVEYOR NO. 6920

Jauert
 ASSOCIATES

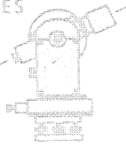

Surveying
 AND LAND CONSULTING

RT. 3 BOX 449 WAPAKONETA, OHIO 45895
 PH. (419) 738-8962

K-109A

Client LISA BONDOC
 County AUGLAIZE Township ST. MARKS
 Section 6 T. 6 S., R. 4 E. Drwg. No. 95-1001
 Drawn By J. JAUERT Date JUNE 1995
 Scale 1"=30' Sheet 1 of 1