


SURVEY OF LOT N^o 3, WESTHAVEN N^o 2 ADDITION TO THE CITY OF WAPAKONETA, OHIO.

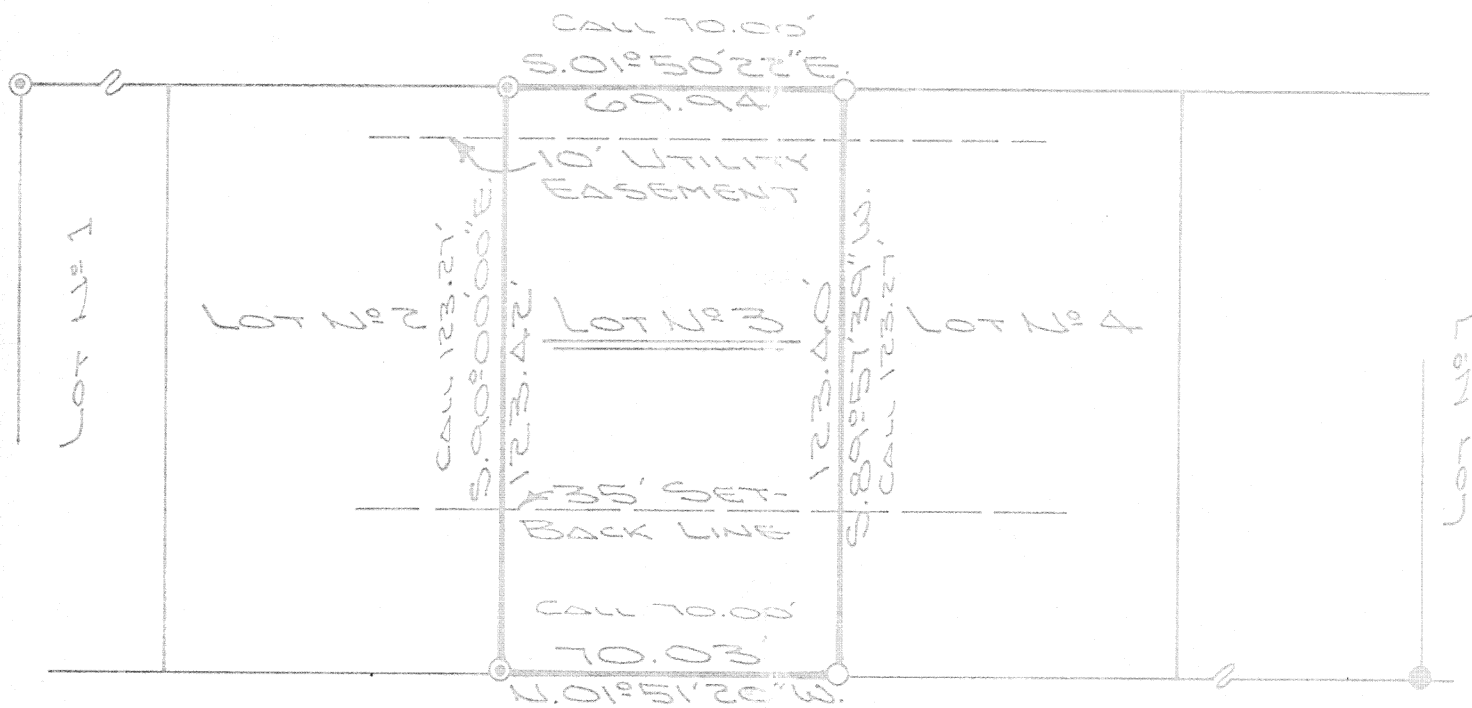


ERIE STREET 50' R/W

LEGEND

- IRON PIN SET
- IRON PIPE FOUND
- IRON PIN FOUND

THIS SURVEY IS RECORDED IN SURVEY BOOK
"K", PAGE 130, IN THE AUGLAIZE COUNTY
ENGINEER'S OFFICE.

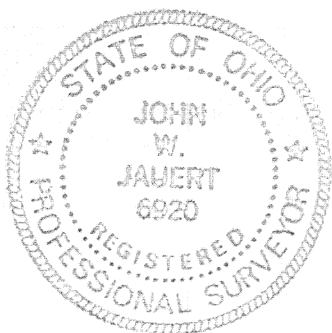

ATTEST:

[Signature]
JOHN W. JAUERT
PROFESSIONAL
SURVEYOR NO 6920

Jauert
ASSOCIATES



Surveying
AND LAND CONSULTING

RT. 3, BOX 449 WAPAKONETA, OHIO 45895
PH. (419) 738-8962

Client BED REINEKE
County AUGLAIZE Township DUCHOUQUET
Section 32 T. 5 S., R. 6 E. Drwg. No. 95-1002
Drawn By J. JAUERT Date JUNE 1995
Scale 1"=40' Sheet 1 of 1

K-130