




BASIS OF BEARING IS THE
CENTERLINE OF S.R. 274
BEING N89°25'30"E.

SCALE: 1" = 50'



PLAT OF SURVEY OUTLOT No. 51

THE VILLAGE OF NEW BREMEN
GERMAN TOWNSHIP, SECTION 14, T7S, R4E
AUGLAIZE COUNTY, OHIO

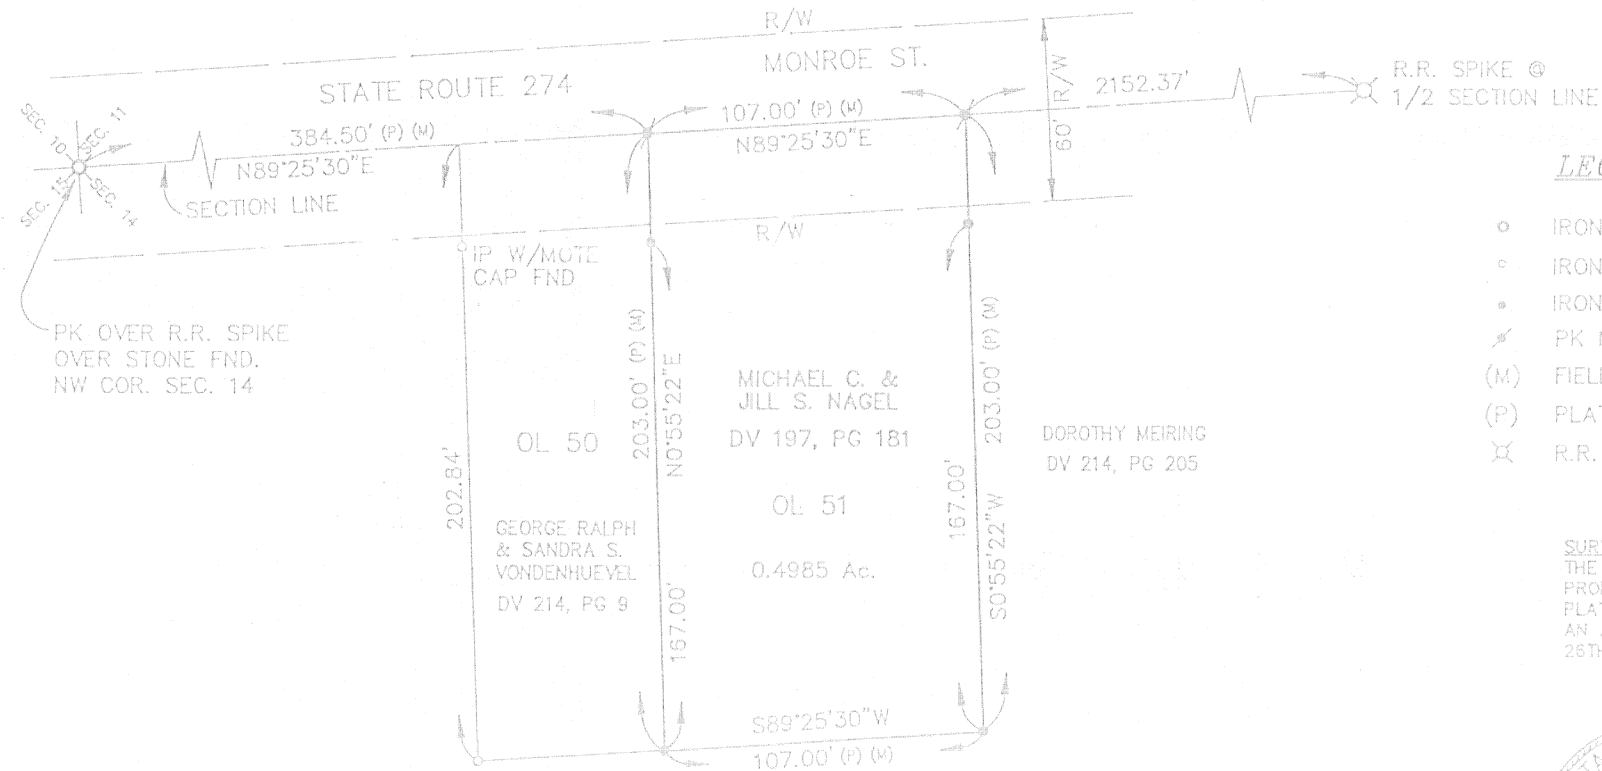

LEGEND


- IRON PIPE (FOUND)
- IRON PIN (FOUND)
- IRON PIN (SET)
- ✕ PK NAIL (SET)
- (M) FIELD MEAS.
- (P) PLAT CALL
- ⊗ R.R. SPIKE (FOUND)

SURVEY REFERENCE

DV 214 / 9
DV 197 / 181
BOOK E, PG. 209
BOOK E, PG. 210
BOOK E, PG. 211
BOOK B, PG. 79

SURVEYOR'S STATEMENT

THE UNDERSIGNED HEREBY STATES, TO THE BEST OF MY
PROFESSIONAL KNOWLEDGE, THAT THE FORGOING SUBDIVISION
PLAT IS A TRUE REPRESENTATION AND WAS PREPARED FROM
AN ACTUAL SURVEY MADE UNDER MY SUPERVISION ON THE
26TH DAY OF JULY 1995.

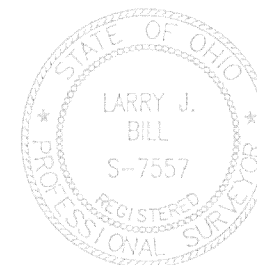

**WORL &
Associates,
Inc.**

Consulting Engineers & Surveyors

1065 Fairington Drive • Sidney, Ohio 45365
(513) 492-7636 • FAX (513) 498-5155

95433.01

MEADOWBROOK SUBDIVISION

Larry J. Bill
LARRY J. BILL, P.S. #7557

Sept 1, 1995
DATE