

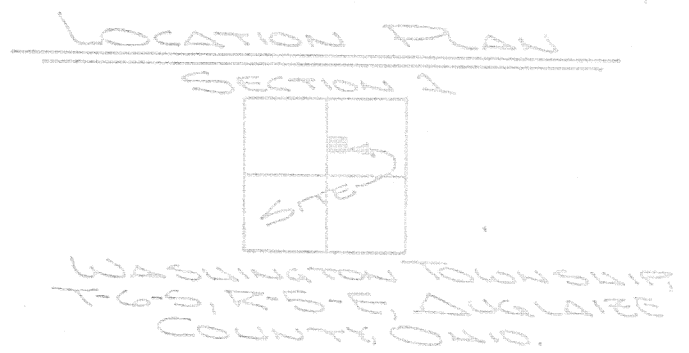


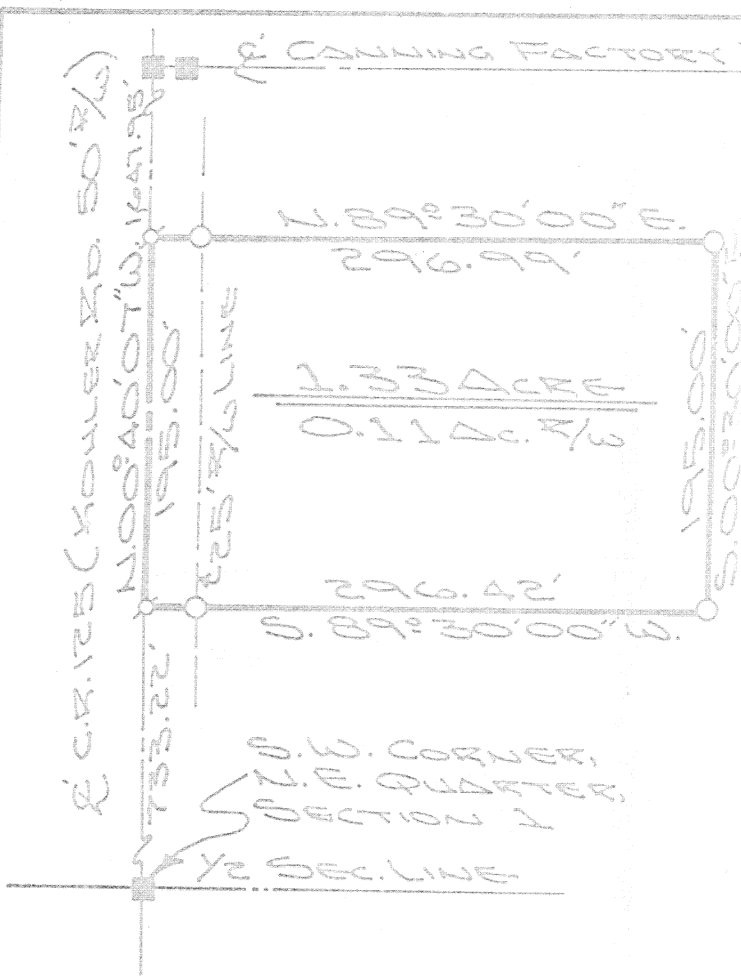

- LEGEND
- IRON PIN SET
 - ⊗ P.K. NAIL SET
 - MONUMENT BOX

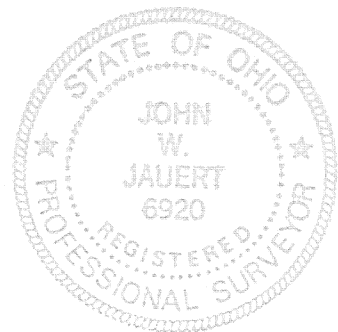

SURVEYOR'S DESCRIPTION

The following described tract of land is part of the Northeast Quarter of Section 1, Town 6 South, Range 5 East, Washington Township, Auglaize County, Ohio and is more particularly described as follows:

Commencing at a monument box located at the Southwest corner of the Northeast Quarter of Section 1, Washington Township and in the centerline of County Road 125 (Kohler Road);
 thence N.00°40'07"W. along the West line of the Northeast Quarter of Section 1 and the centerline of County Road 125, a distance of 733.22 feet to a P.K. nail set, which is the PLACE OF BEGINNING for the tract of land herein described;
 thence continuing N.00°40'07"W. along the above described line, a distance of 195.00 feet to a P.K. nail set;
 thence N.89°30'00"E. a distance of 296.00 feet to an iron pin set, passing thru an iron pin set for reference at 25.00 feet in the East Right-of-Way line of County Road 125;
 thence S.00°30'00"E. a distance of 195.00 feet to an iron pin set;
 thence S.89°30'00"W. a distance of 296.42 feet to the P.K. nail, passing thru an iron pin set for reference at 271.42 feet in the East Right-of-Way line of County Road 125, which was the true PLACE OF BEGINNING.

Containing in all 1.33 acre of which 0.11 acre has been dedicated for highway purposes. The above described tract of land is subject to all legal easements, restrictions and reservations, if any, of record or in use on said premises. This plat is recorded in Survey Book "K", page 166, in the Auglaize County Engineer's Office. Survey and plat prepared by John W. Jauert, Professional Surveyor No. 6920, Wapakoneta, Ohio.

ATTEST:

John W. Jauert
 Professional Surveyor No. 6920

Jauert
 ASSOCIATES

Surveying
 AND LAND CONSULTING

RT.3 BOX 449 WAPAKONETA, OHIO 45895
 PH. (419) 738-8962

Client MASON SURGEY
 County AUGLAIZE Township WASHINGTON
 Section 1 T. 6 S., R. 5 E. Drwg. No. 95-1031
 Drawn By J. JAUERT Date DEC. 1998
 Scale 1"=100' Sheet 1 of 1