

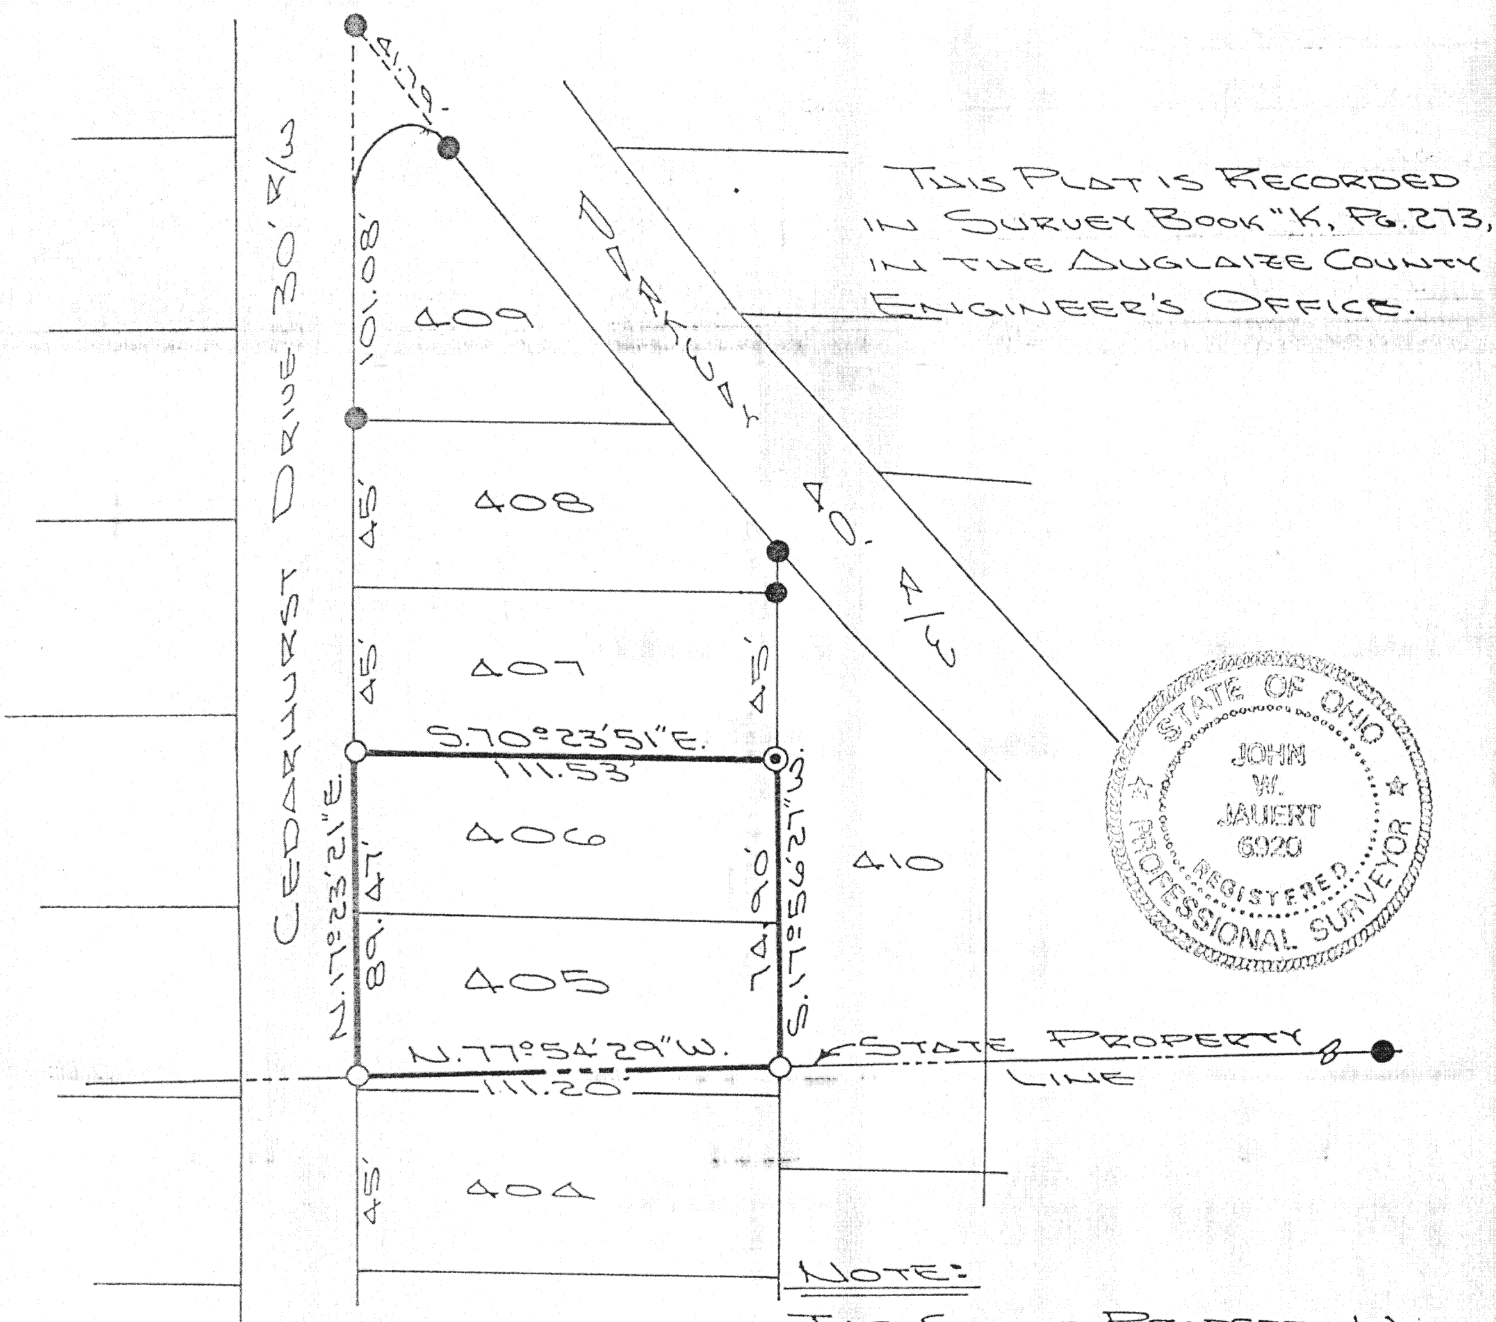


SURVEY FOR RICHARD HANSEL Being Lot No. 406 and Pt. of Lot No. 405, in the Villa Nova on the Lake Subdivision, Section 5, St. Marys Township, Auglaize County, Ohio.

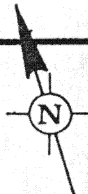

LEGEND


- IRON PIN SET
- IRON PIN FOUND
- ⊙ IRON PIPE FOUND

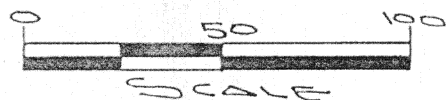

ATTEST:

John W. Jauert
 JOHN W. JAUERT
 PROFESSIONAL SURVEYOR
 NO. 6920

Jauert
 ASSOCIATES

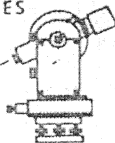

Surveying
 AND LAND CONSULTING

WAPAKONETA, OHIO 45895
 PH. (419) 738-8962

Client RICHARD HANSEL
 County AUGLAIZE Township ST. MARYS
 Section 5 T. 6 S., R. 4 E. Drwg. No. 96-1162
 Drawn By J. JAUERT Date 9-22-96
 Scale 1" = 50' Sheet 1 of 1