



SURVEY OF 5.002 ACRE TRACT FOR THE STAR BANK N.A. TROY TRUST

PART OF THE NORTHWEST QUARTER OF FRACTIONAL SECTION 7,
T-8-S R-4-E, JACKSON TOWNSHIP, AUGLAIZE CO., OHIO

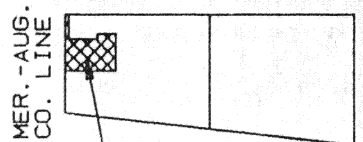

LOCATION
FRACT. SECTION 7
JACKSON TWP.
AUGLAIZE CO.

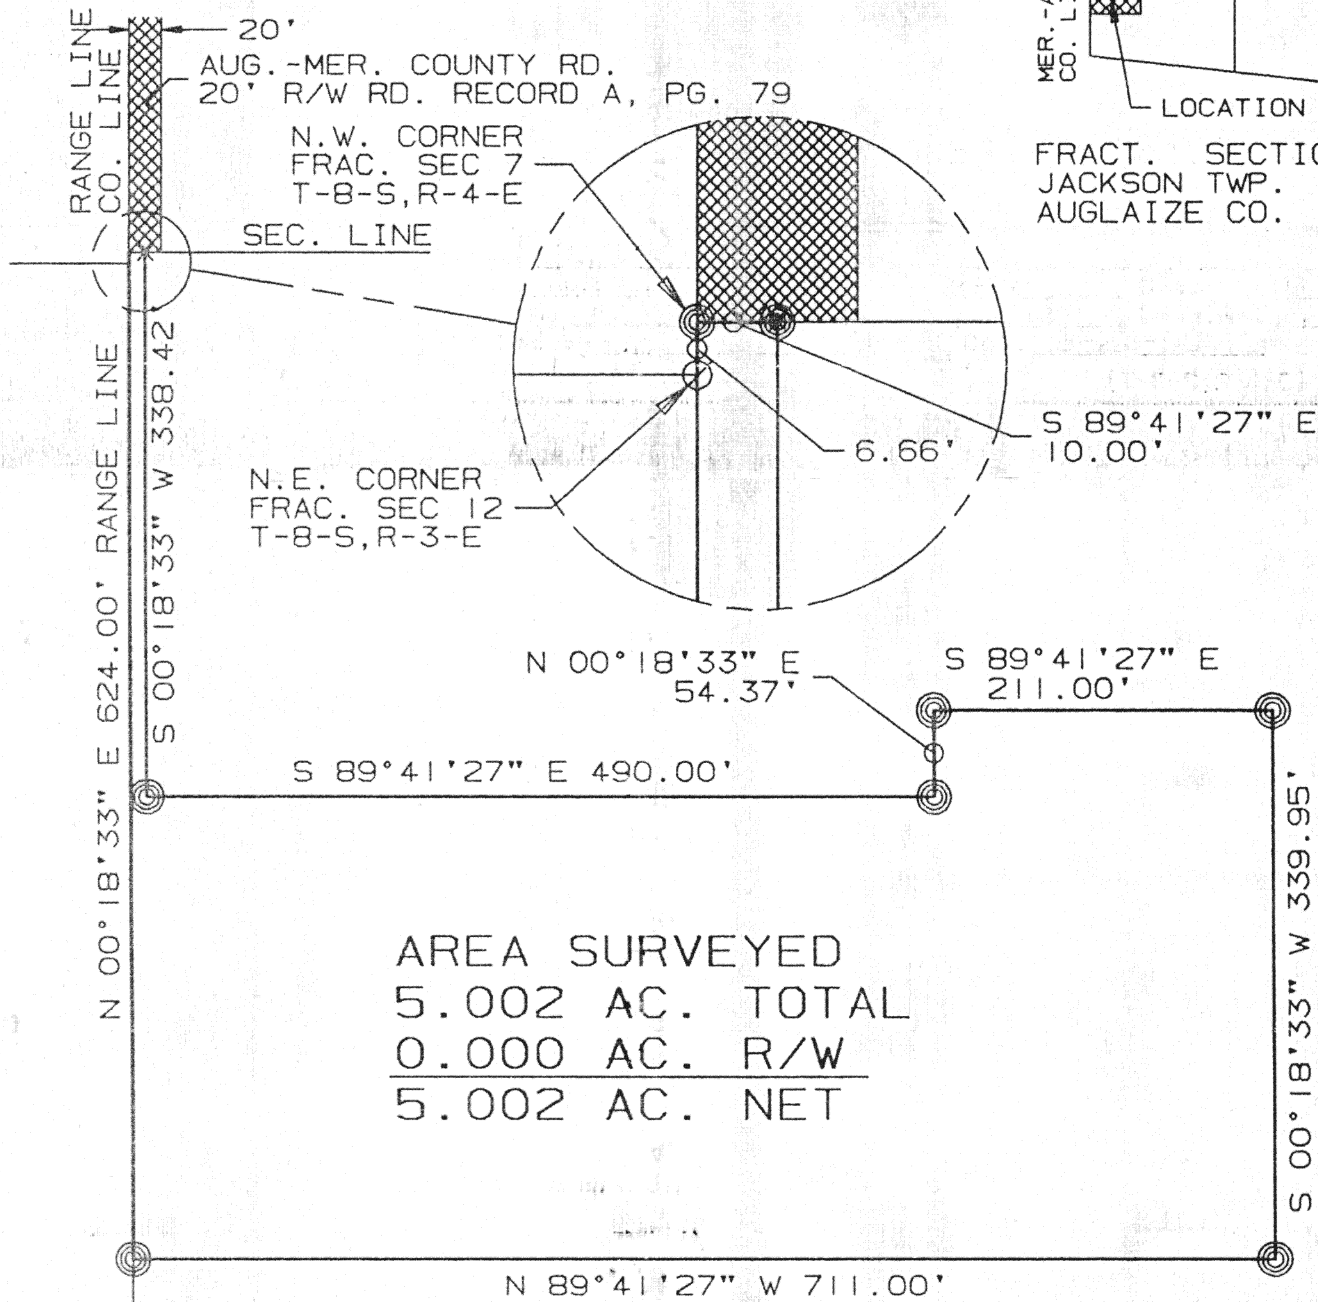


AREA SURVEYED
5.002 AC. TOTAL
0.000 AC. R/W
5.002 AC. NET

AUGLAIZE COUNTY


STAR BANK NORTH
AMERICAN TROY TRUST
O.R. 116, PG. 865

S.W. CORNER FRACT. SEC 7 T-8-S, R-4-E
S.E. CORNER FRACT. SEC 12 T-8-S, R-3-E

BEARING FROM WALTERBUSCH SURVEY
LOCATED IN SEC 12 MARION TWP.
MERCER COUNTY.

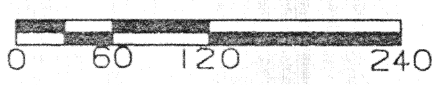

SCALE 1" = 120'

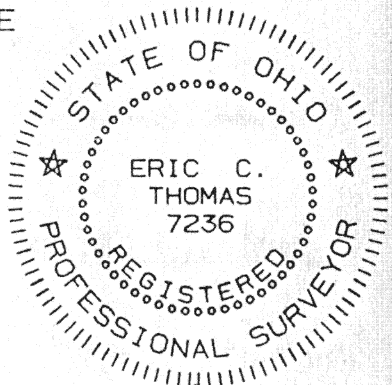

Ø I. PIN FOUND
● IRON PIN SET

SURVEYED BY: *Eric C. Thomas*
ERIC C THOMAS REG. SURVEYOR #7236
DATE: 08-28-96

Client	FLOYD WINNER		
County	AUGLAIZE	Twp.	JACKSON
Sec.	07	Scale	1" = 120'
Drawn By	E. THOMAS	Drwg.No.	
Checked by		Date	8-28-96
Sheet	1 of 1	K-277	(T-8-S;R-4-E)