
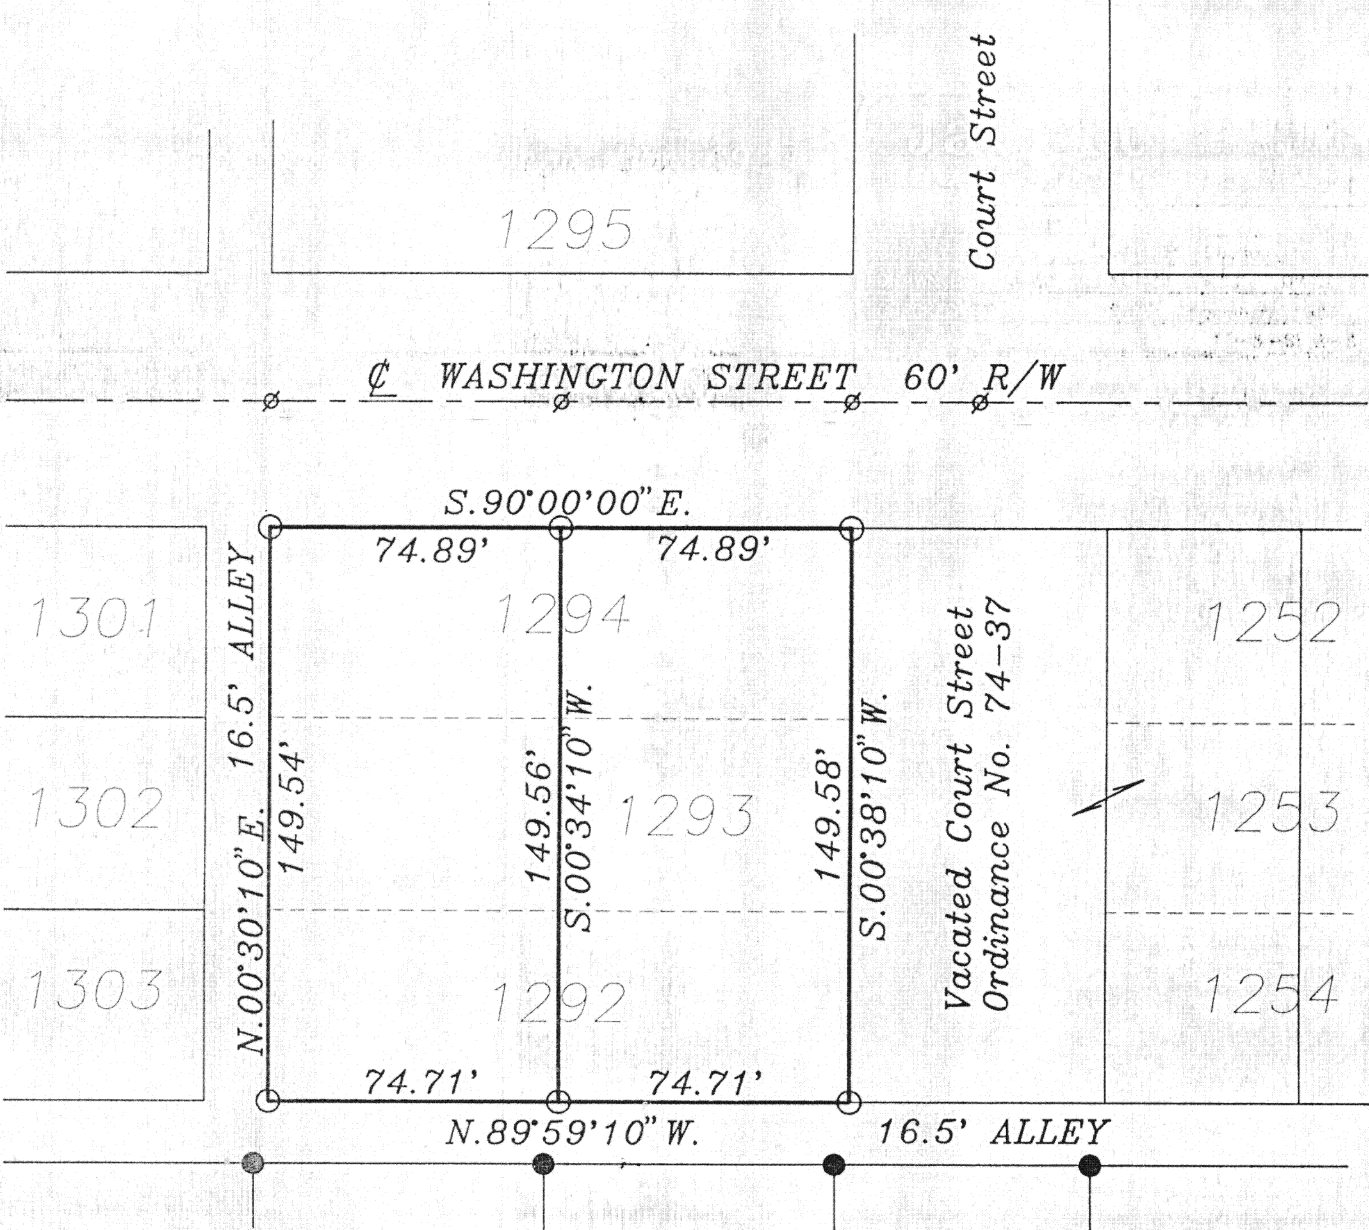


SURVEY FOR TOM NUESMEYER



Survey of Lots 1292, 1293, 1294, in
the Hoskins, Elliott, Williamson and
Sheipline Addition to the City of
Wapakoneta, Auglaize County, Ohio.

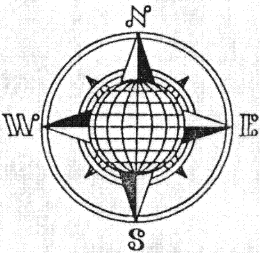

Walter Stinebaugh's Resubdivision of Lots
1277 to 1291 & Lots 1304 to 1309.

LEGEND

- Iron Pin Set
- Iron Pipe Found
- ∅ P.K. Nail Set

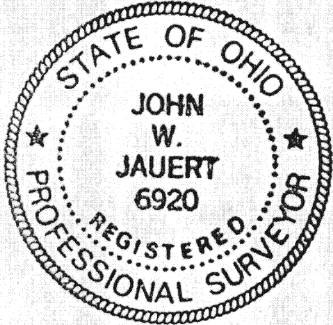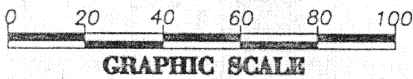

This Plat is recorded in Survey
Book "K", page 291, in the Auglaize
County Engineer's Office.

ATTEST:

John W. Jauert
John W. Jauert
Professional Surveyor No. 6920

Jauert surveying		11584 Monroe Road Wapakoneta, Ohio 45895 (419) 657-6999
CLIENT: Tom Nuesmeyer		
COUNTY: Auglaize	TOWNSHIP: Duchouquet SEC.	
DRAWN BY: J.W.J.	SCALE: 1"=50'	DWG.# 96-1202
CHECKED BY:	DATE: December, 1996	
SHEET 1 OF 1		(T-5-S; R-6-E)