
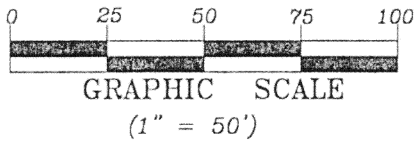
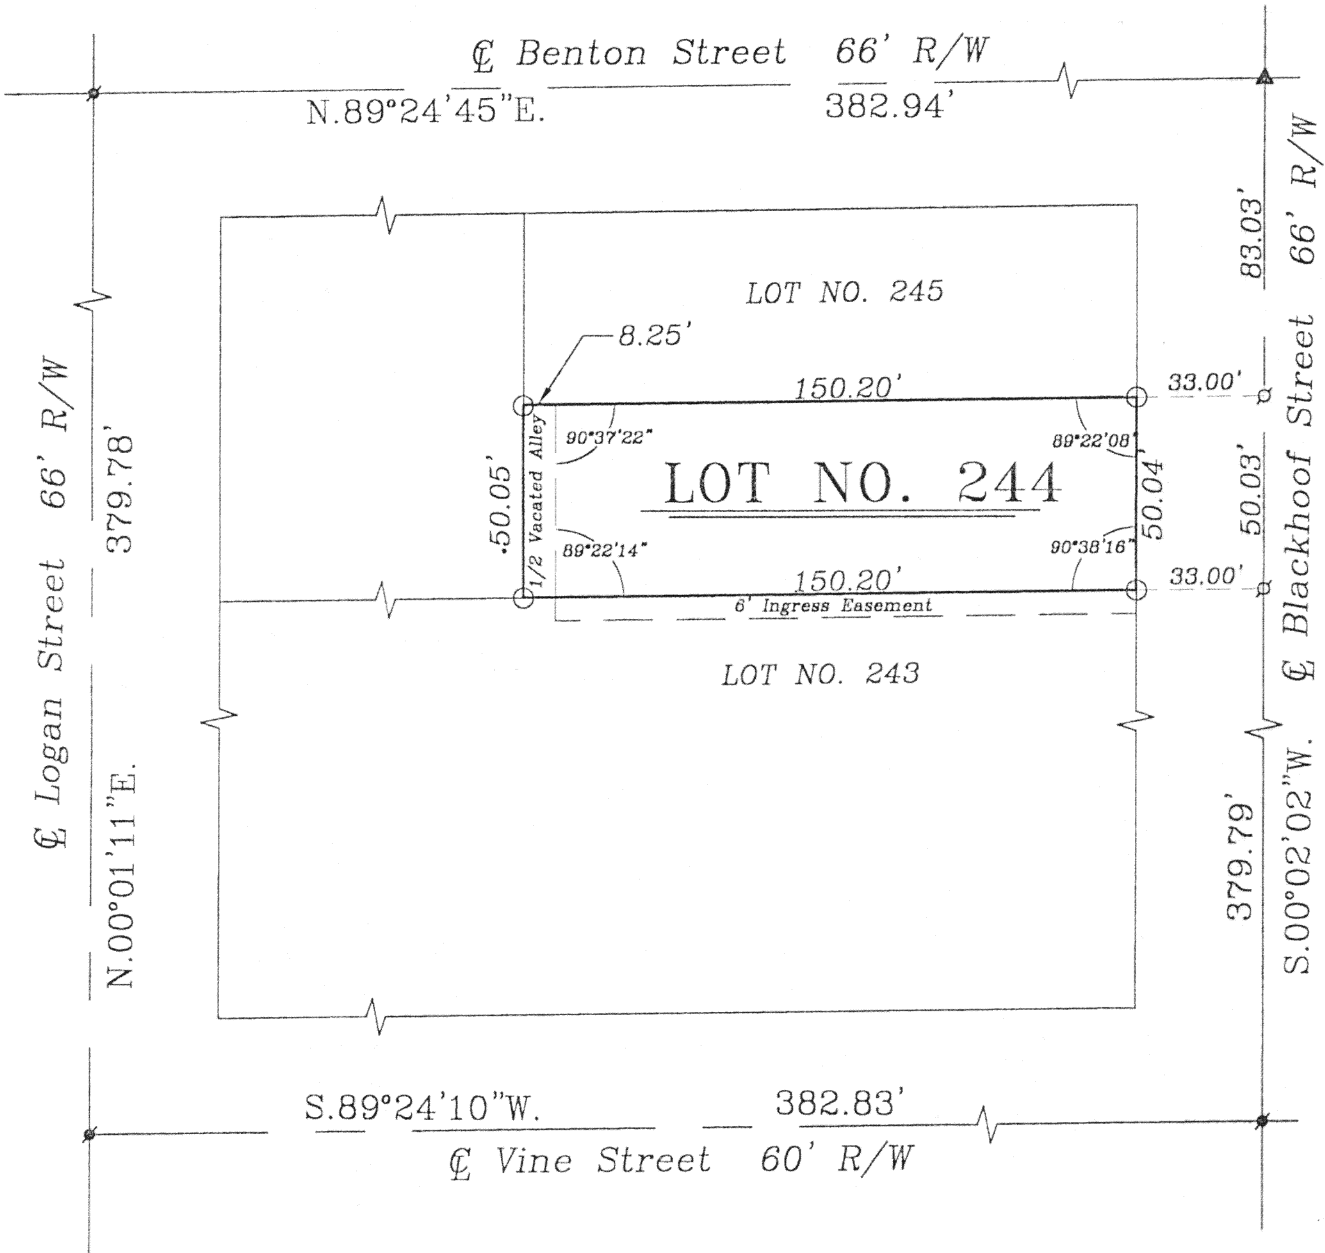


SURVEY FOR TODD NEU


Lot No. 244 and the East 1/2 of a vacated alley adjacent to the West side of Lot No. 244 in the City of Wapakoneta, Auglaize County, Ohio.

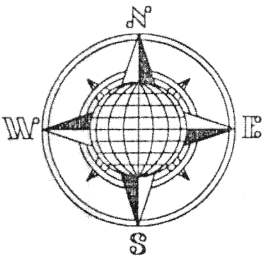

LEGEND

- Iron Pin w/cap Set
- ▲ R.R. Spike Found
- ⊙ P.K. Nail Set
- ✱ P.K. Nail Found

This Plat is recorded in Survey Book "K", Page 492, in the Auglaize County Engineer's Office.

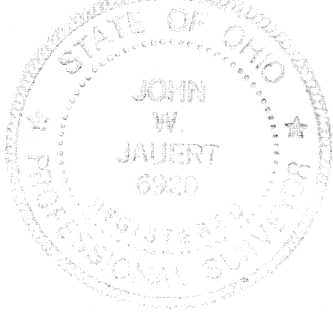

ATTEST:

John W. Jauert
Professional Surveyor No. 6920

Jauert
surveying

11584 Monroe Road
Wapakoneta, Ohio
45895
(419) 657-6999

CLIENT: Todd Neu			
COUNTY: Auglaize		TOWNSHIP: Duchouquet SEC. 32	
DRAWN BY: J.W.J.		SCALE: 1"=50' DWG.# 99-1824	
CHECKED BY:		DATE: August, 1999	
SHEET 1 OF 1		(T-5 -S; R-6 -E)	