



SURVEY FOR SANDRA FURRY

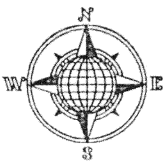


Lot No. 700 except an 8 foot strip in width off the entire West side thereof and an 8 foot strip in width off the entire West side of Lot No. 701 of the Seltzer's Addition to the City of Wapakoneta, Auglaize County, Ohio.

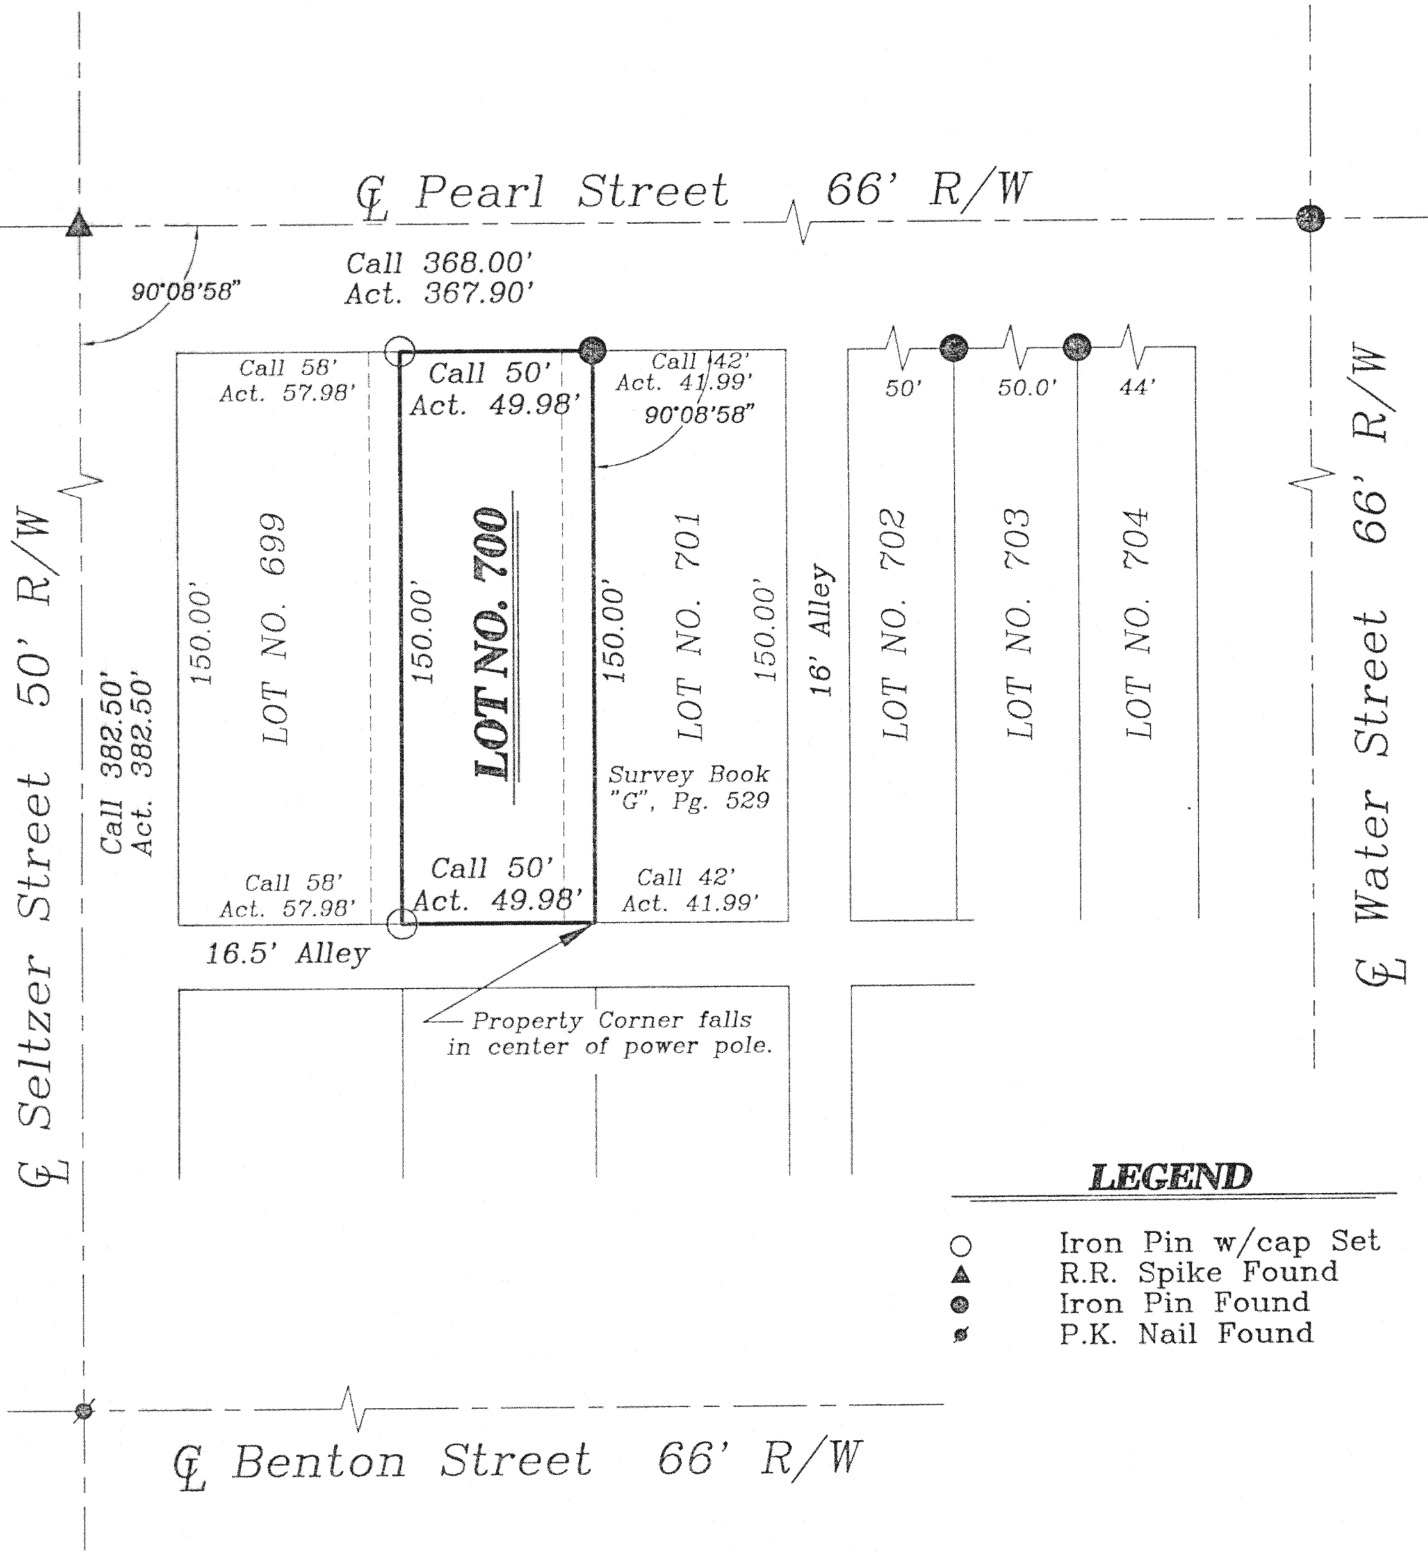

LEGEND

- Iron Pin w/cap Set
- ▲ R.R. Spike Found
- Iron Pin Found
- ⬤ P.K. Nail Found

This Plat is recorded in Survey Book "K", Page 495, in the Auglaize County Engineer's Office.

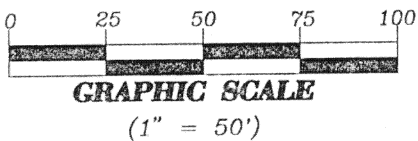

ATTEST:

[Signature]
John W. Jauert
Professional Surveyor No. 6920

Jauert
surveying

11584 Monroe Road
Wapakoneta, Ohio
45895
(419) 657-6999

CLIENT: Sandra Furry
COUNTY: Auglaize TOWNSHIP: Duchouquet SEC. 32
DRAWN BY: J.W.J. SCALE: 1" = 50' DWG. 99-1844
CHECKED BY: DATE: August, 1999
SHEET 1 OF 1 (T-5-S; R-6-E)