
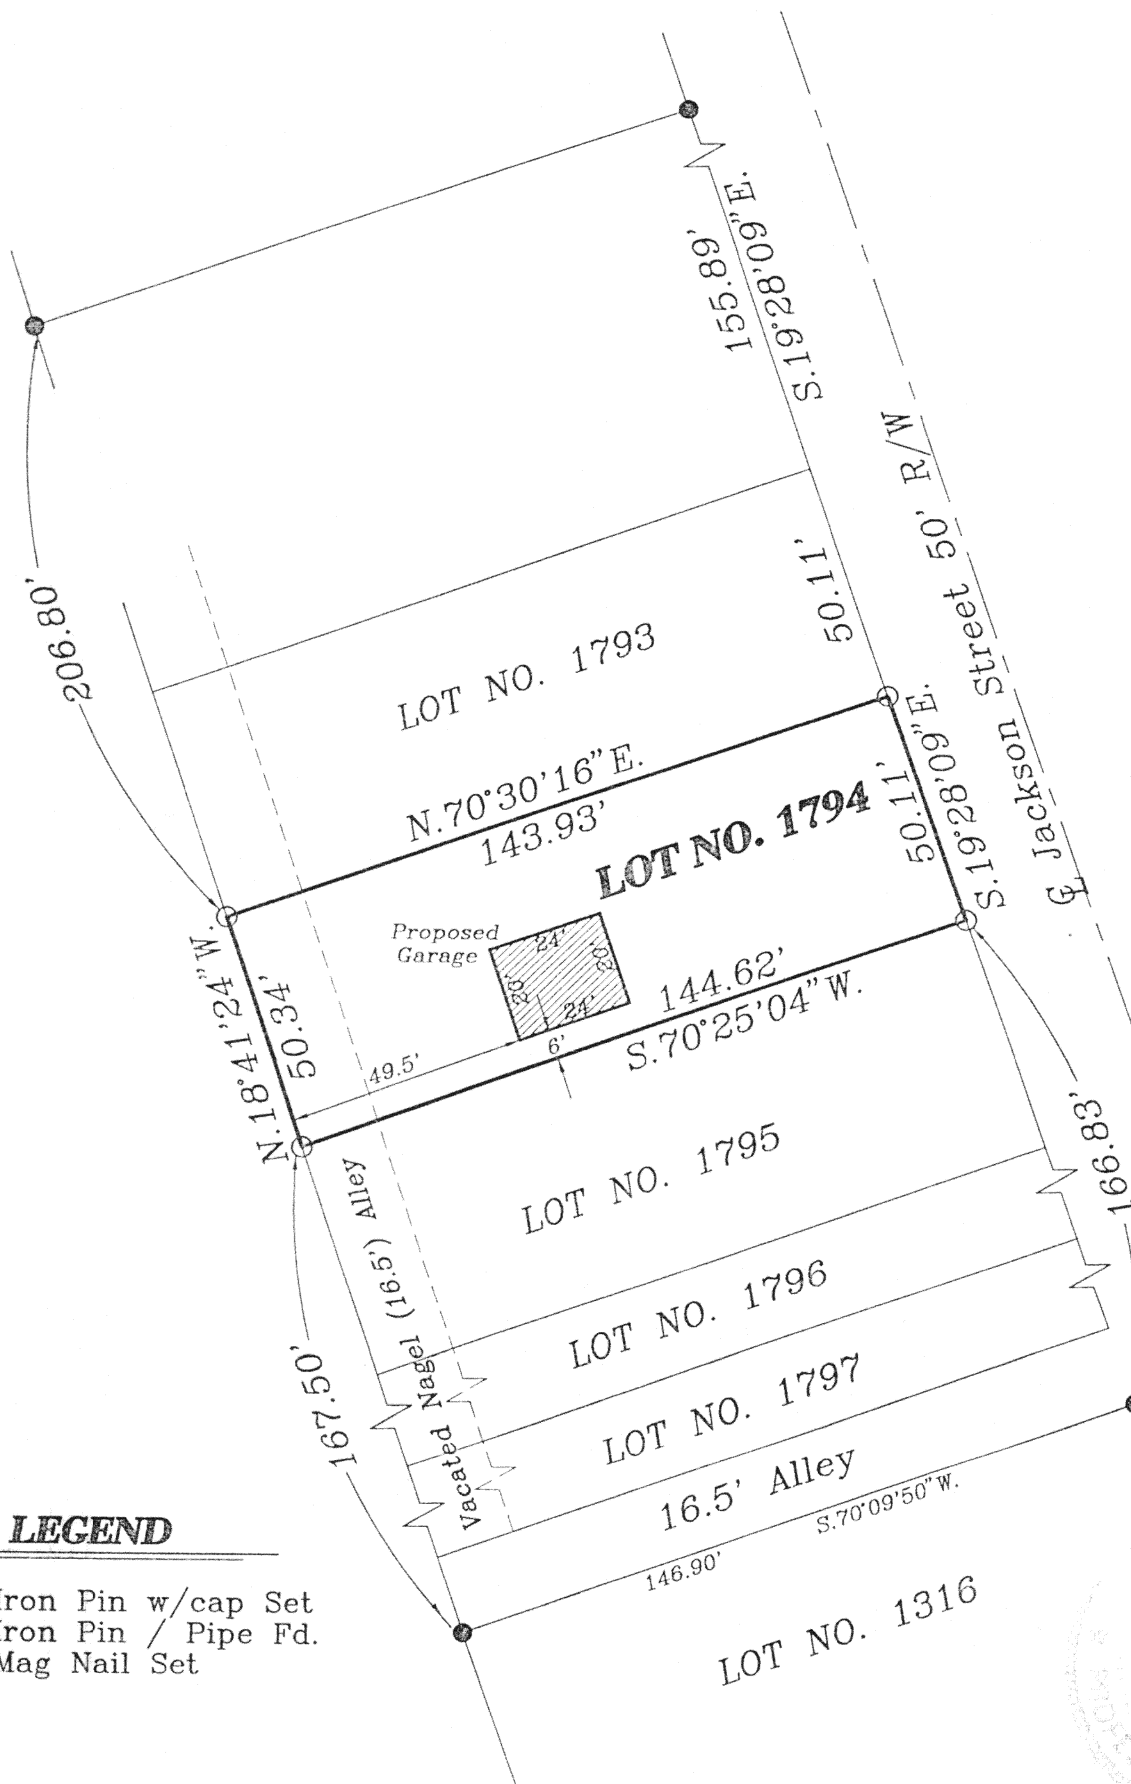



NESTER SURVEY

Being Lot No. 1794 of the Nagels Second Addition to the City of Wapakoneta, Auglaize County, Ohio.

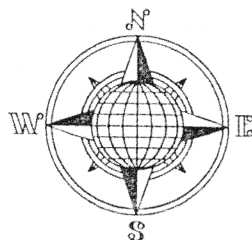

LEGEND

- Iron Pin w/cap Set
- Iron Pin / Pipe Fd.
- ⊕ Mag Nail Set

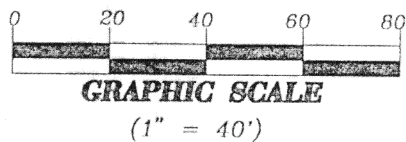

This Plat is recorded in Survey Book "K", Page 499, in the Auglaize County Engineer's Office.

ATTEST:

John W. Jauert
Professional Surveyor No. 6920

Jauert
surveying

11584 Monroe Road
Wapakoneta, Ohio
45895
(419) 657-6999

CLIENT: Kenneth Nester	
COUNTY: Auglaize	TOWNSHIP: Duchouquet SEC. 29
DRAWN BY: J.W.J.	SCALE: 1" = 40' DWG. 99-1860
CHECKED BY:	DATE: September, 1999
SHEET 1 OF 1	(T-5-S; R-6-E)

K. 499