




Wapak Street 45' R/W

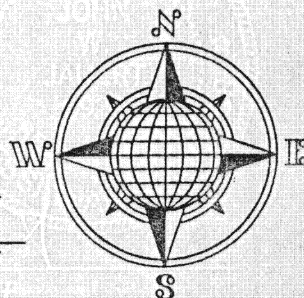

WAYNE BOWERSOCK SURVEY


Being Lot No. 32 of the
Ardmore Addition to the
City of Wapakoneta, Auglaize
County, Ohio.

Koneta Street 50' R/W
N.00°25'28"E.
326.95'

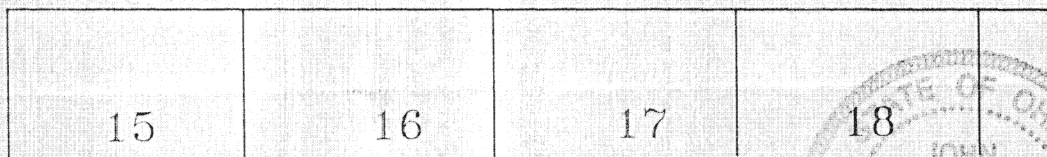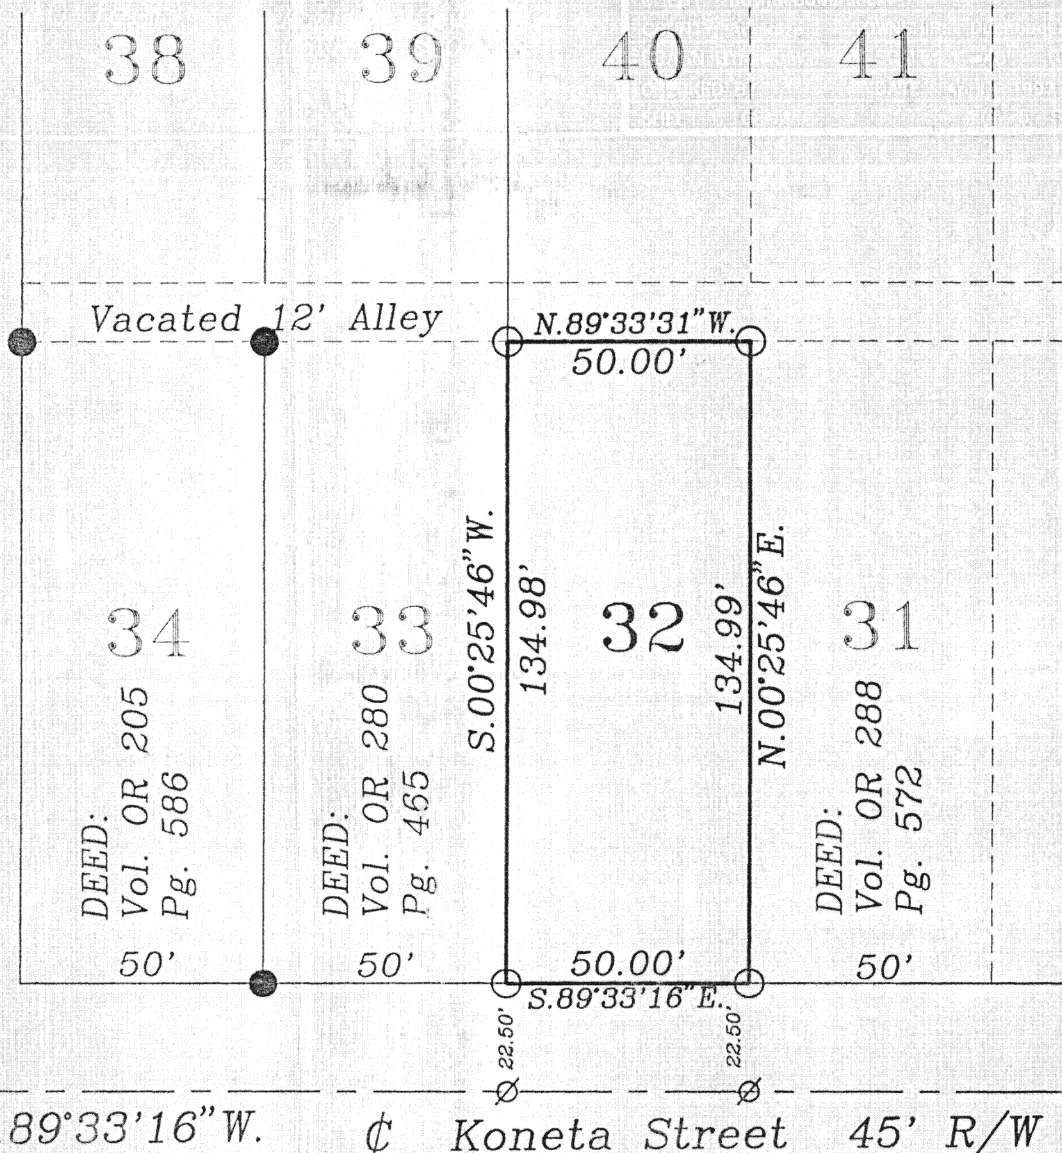

LEGEND

- Iron Pin Set
- Iron Pin Found
- ∅ P.K. Nail Set
- Monument Box

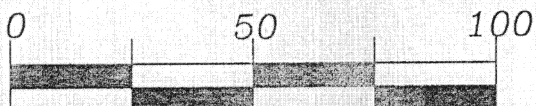


GRAPHIC SCALE
(1 inch = 40 feet)

This Plat is Recorded
in Survey Book "K",
Page 546, in the
Auglaize County
Engineer's Office.

ATTEST:

John W. Jauert
John W. Jauert
Professional Surveyor
No. 6920

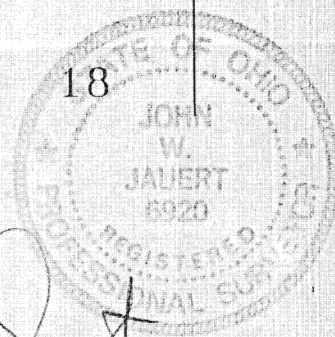

Jauert
surveying

11584 Monroe Road
Wapakoneta, Ohio
45895
(419) 657-6999

CLIENT: Wayne Bowersock			
COUNTY: Auglaize		TOWNSHIP: Duchouquet SEC. 32	
DRAWN BY: J.W.J.		SCALE: 1"=40' D*G. 97-1269	
CHECKED BY:		DATE: April, 1997	
SHEET 1 OF 1		(T-5-S; R-6-E)	

K 546