
KOENIG SURVEY

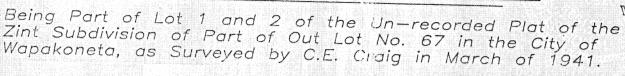



Pearl Street 66' R/W

Lot 4 Lot 5 90.5 89.59 4 ∞ ∞ 5 89.59 90.5 Street Lot Lot 2 Lot Oak

Original Oak Street R/W was 60.5' In 1941 Oak Street was reduced to 54.5' by City Ordinance No. 1480.

66'

LEGEND

Iron Pin Set X Pipe Found Iron



ATTEST: John W. Vauert Professional Surveyor No. 6920 surveying

11584 Monroe Road Wapakoneta, Ohio 45895 (419) 657-6999

CLIENT: Richard Koenig

COUNTY: Auglaize

TOWNSHIP: Duchouquet SEC. SCALE: 1"= 40' DWG. 96-1176A

CHECKED BY: (T-5-S; R-6-E)

JOHN

W. MUER

DRAWN BY: J.W.J.

DATE: May, 1997

K-5.4