


FOWLER SURVEY



Lot No. 37 of the Parkland
Addition to the Village of
Waynesfield, Auglaize County
Ohio.

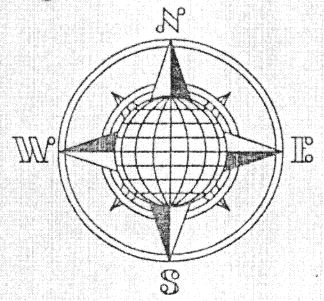

State Route 67

LEGEND

- Iron Pin Set
- Iron Pin Found
- ∅ P.K. Nail Set
- ⦿ P.K. Nail Found
- ▲ R.R. Spike Found

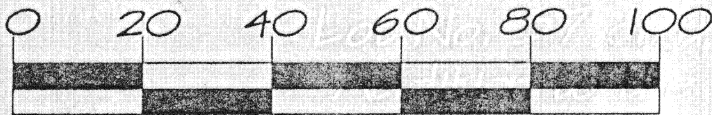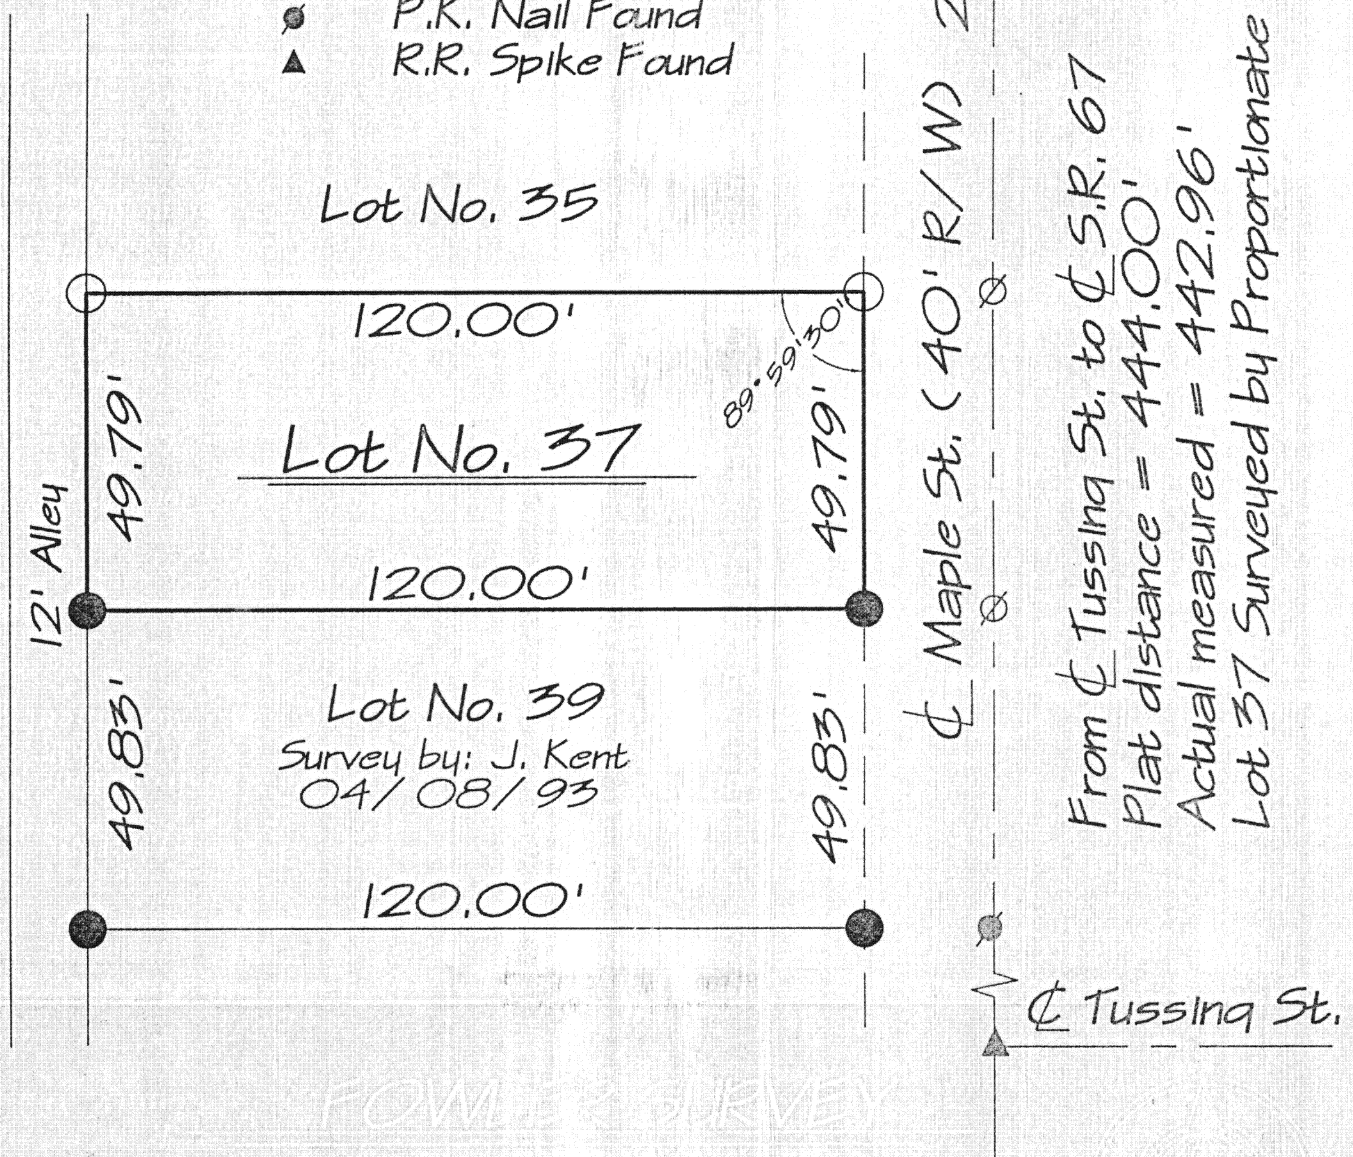

GRAPHIC SCALE
(1" = 30')

This Plat is Recorded in Survey
Book "K", Page 558, in the
Auglaize County Engineer's Office.

ATTEST:

John W. Jauert
Professional Surveyor No. 6920

Jauert
surveying

11584 Monroe Road
Wapakoneta, Ohio
45895
(419) 657-6999

CLIENT: Peggy Fowler

COUNTY: Auglaize TOWNSHIP: Wayne SEC.

DRAWN BY: J.W.J. SCALE: 1" = 30' DWG. 97-1293

CHECKED BY: DATE: May, 1997

SHEET 1 OF 1 (T-5-S; R-8-E)