



	Iron Pin Set
	Iron Pin Found
	P.K. Nail Set
	P.K. Nail Found
	Monument Box

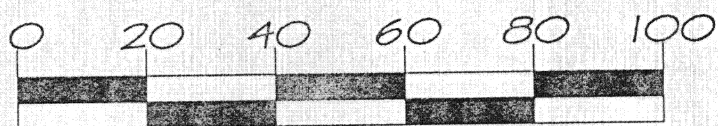

GRAPHIC SCALE
(1" = 30')

This Plat is Recorded in Survey Book "K", Page 559, in the Auglaize County Engineer's Office.

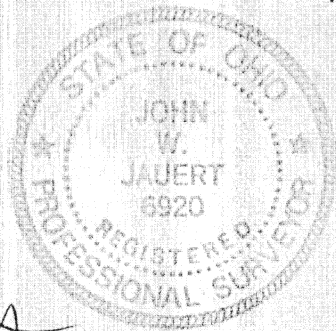

ATTEST:

John W. Jauert
Professional Surveyor No. 6920

Jauert surveying

11584 Monroe Road
Wapakoneta, Ohio
45895
(419) 657-6999

CLIENT: Ted Vorhees

COUNTY: Auglaize TOWNSHIP: Logan SEC. 11

DRAWN BY: J.W.J. SCALE: 1" = 30' DWG. 97-1270

CHECKED BY: DATE: May, 1997

SHEET 1 OF 1

(T-5-S; R-5-E)

K-352