


K-560

SURVEY OF LOT 18, PARKLAND ADDITION
TO THE VILLAGE OF WAYNESFIELD, AUG-
LAIZE CO., OHIO, PER PLAT BK 2, PG. 90

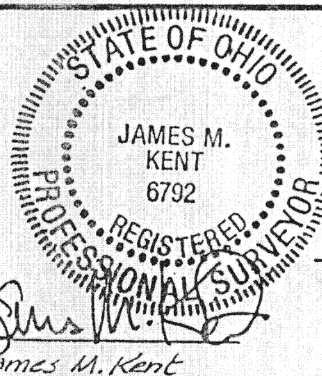

Scale:
1"=30'

SURVEY BY:

James M. Kent

Legend


- Set 5/8" re-rod w/cap
- Found 5/8" re-rod w/cap

SR 67

NE. COR.

PARKLAND ADDN

89°33'
per plat

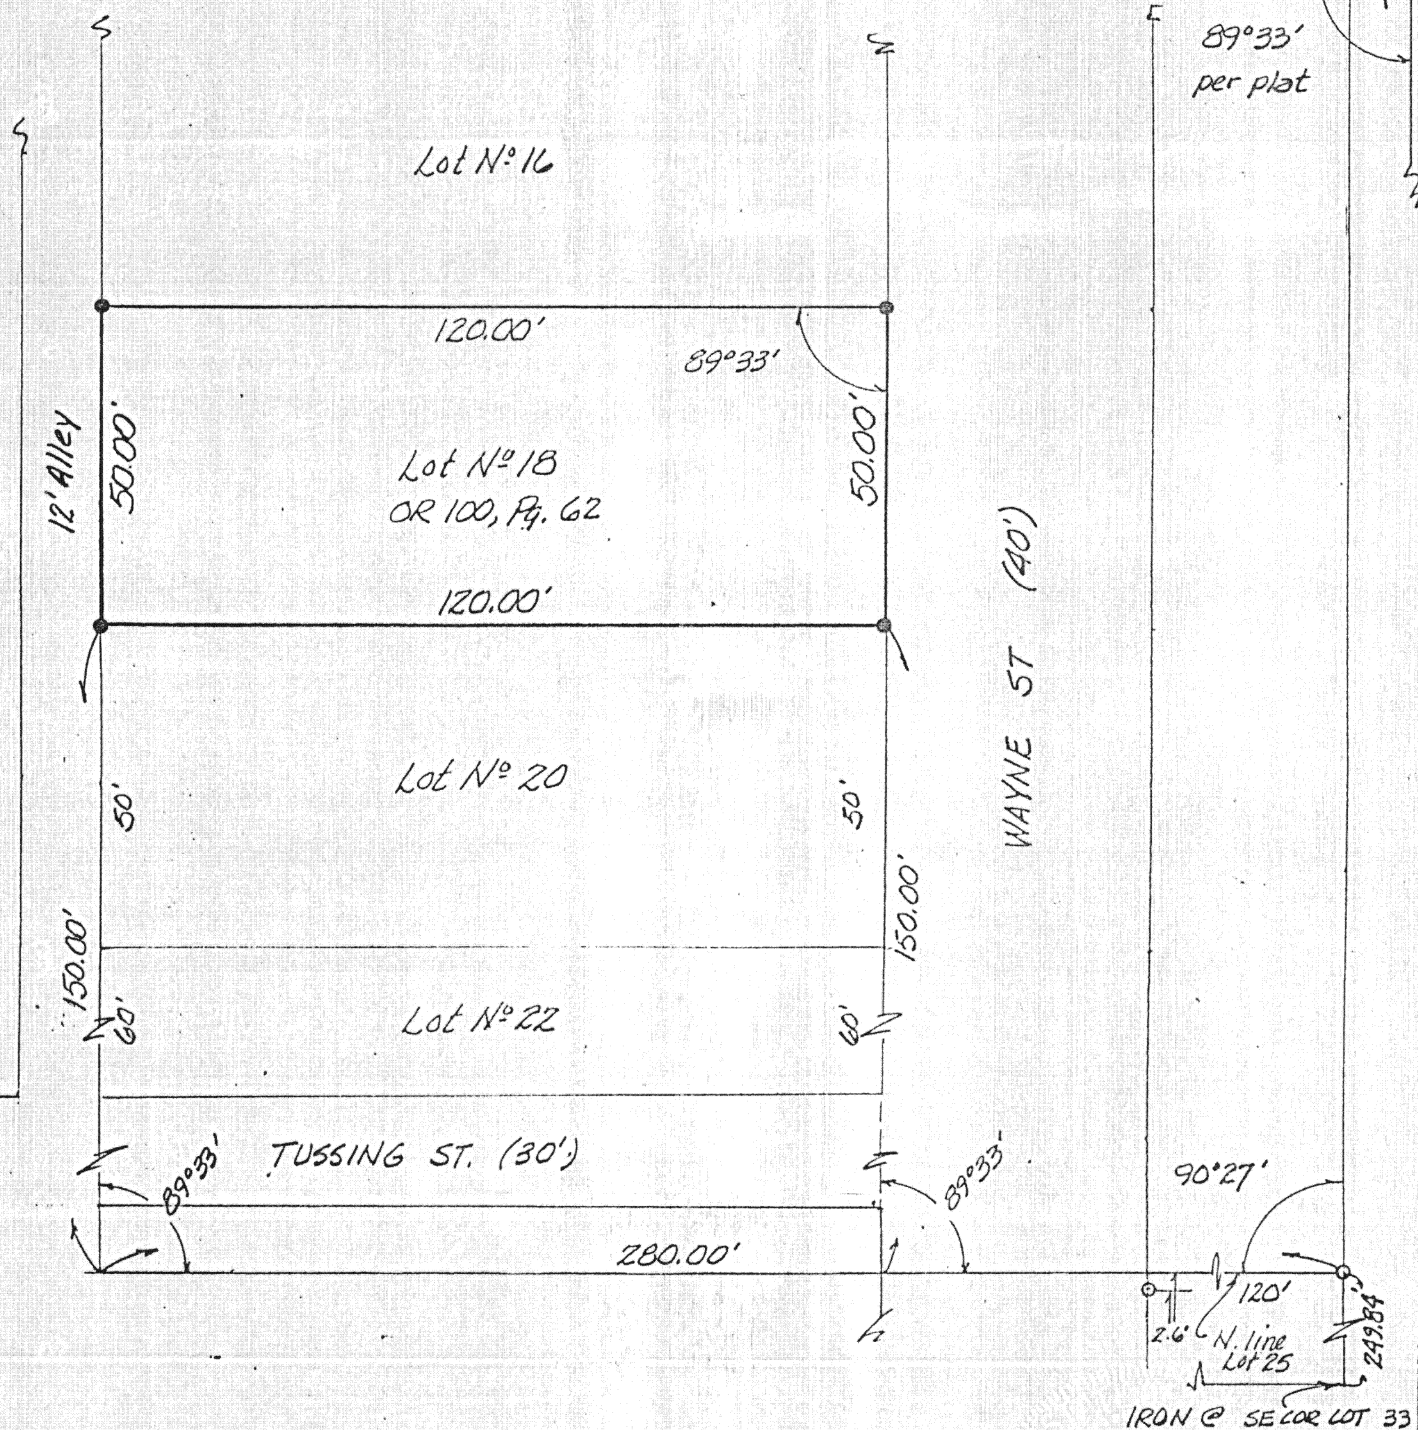

Signature by a representative of the County Engineer's Dept.
denotes that this plat meets tax map plat requirements.
Signed: N/A Date _____

Signature by a (representative of the) County Commissioner(s)
denotes approval of this plat.
Signed: N/A Date _____

Signature by a representative of the County Health Dept.
denotes compliance with Health Regulations.
Signed: N/A Date _____

Signature by a representative of the Auglaize County Regional
Planning Commission denotes approval of this plat.
Signed: N/A Date _____

kent
surveying

P.O. Box 402
Wapakoneta, Ohio 45895

Client BETTY BYER

County AUGLAIZE

Drawn by JMK

Checked by _____

Sheet _____

Twp. WAYNESFIELD

Sec. _____

Scale 1"=30'

Drwg. No. 1023

Date 1/24/90

of _____

15-560

(T _____ S _____ R _____ E)