
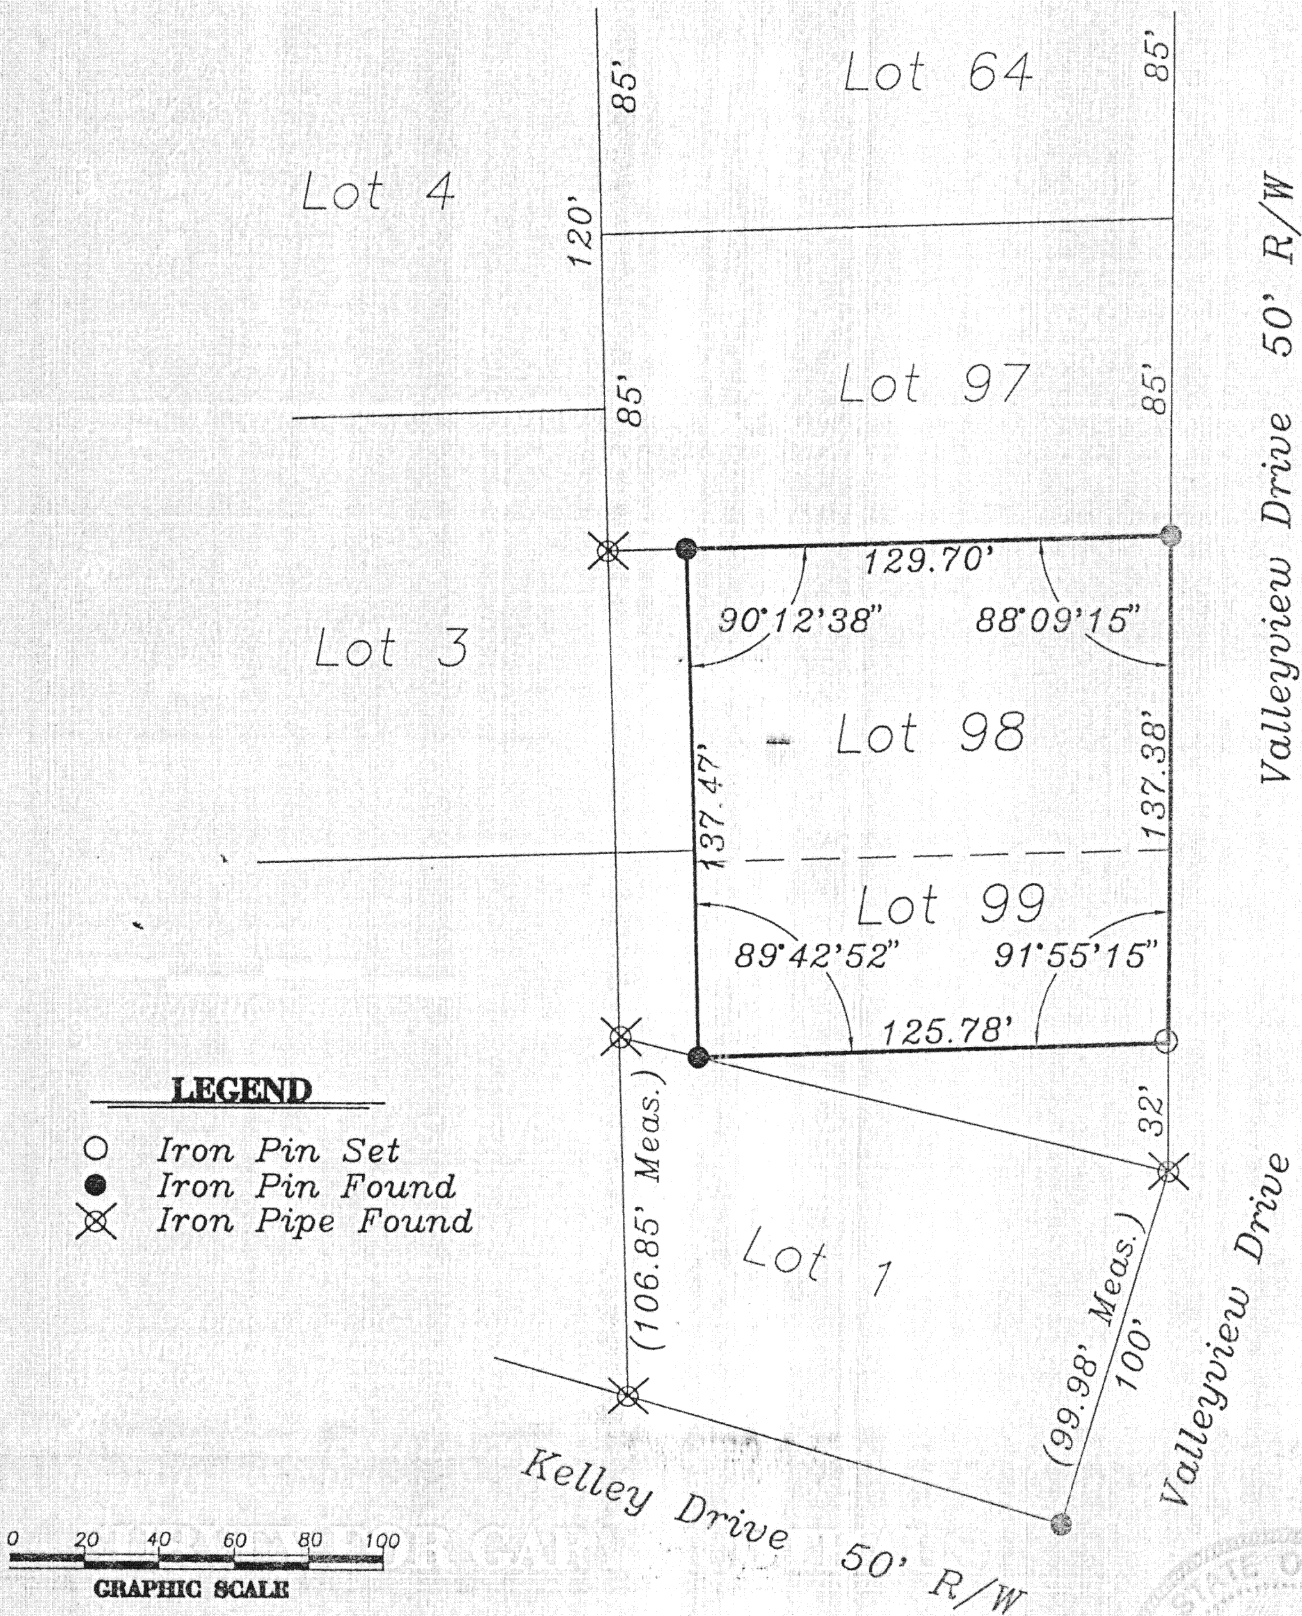


SURVEY FOR GARY HOLTHAUS

Being Parts of Lots No. 98 & 99 of
the Kelly's Third Oakwood Subdivision
as Recorded in Plat Book B2, Page 75,
Duchouquet Township, Auglaize County,
Ohio.

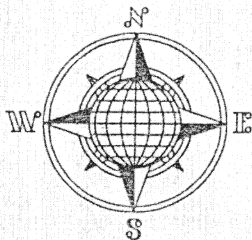

LEGEND

- Iron Pin Set
- Iron Pin Found
- ✕ Iron Pipe Found

This Plat is Recorded in Survey Book
"K", Page 578, in the Auglaize County
Engineer's Office.

ATTEST:

John W. Jauert
John W. Jauert
Professional Surveyor No. 6920

Jauert
surveying

11584 Monroe Road
Wapakoneta, Ohio
45895
(419) 657-6999

CLIENT: Gary Holthaus	
COUNTY: Auglaize	TOWNSHIP: Duchouquet SEC. 30
DRAWN BY: J.W.J.	SCALE: 1"=60' DWG.# 97-1296
CHECKED BY:	DATE: August, 1997
SHEET 1 OF 1	(T-5-S; R-5-E)

K-578A