



KUENNING SURVEY

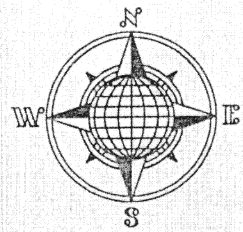

602


Being O.L. No. 14 and part of the West part of O.L. No. 13 in the Schroeder's Subdivision in the Village of New Bremen, Auglaize County, Ohio.

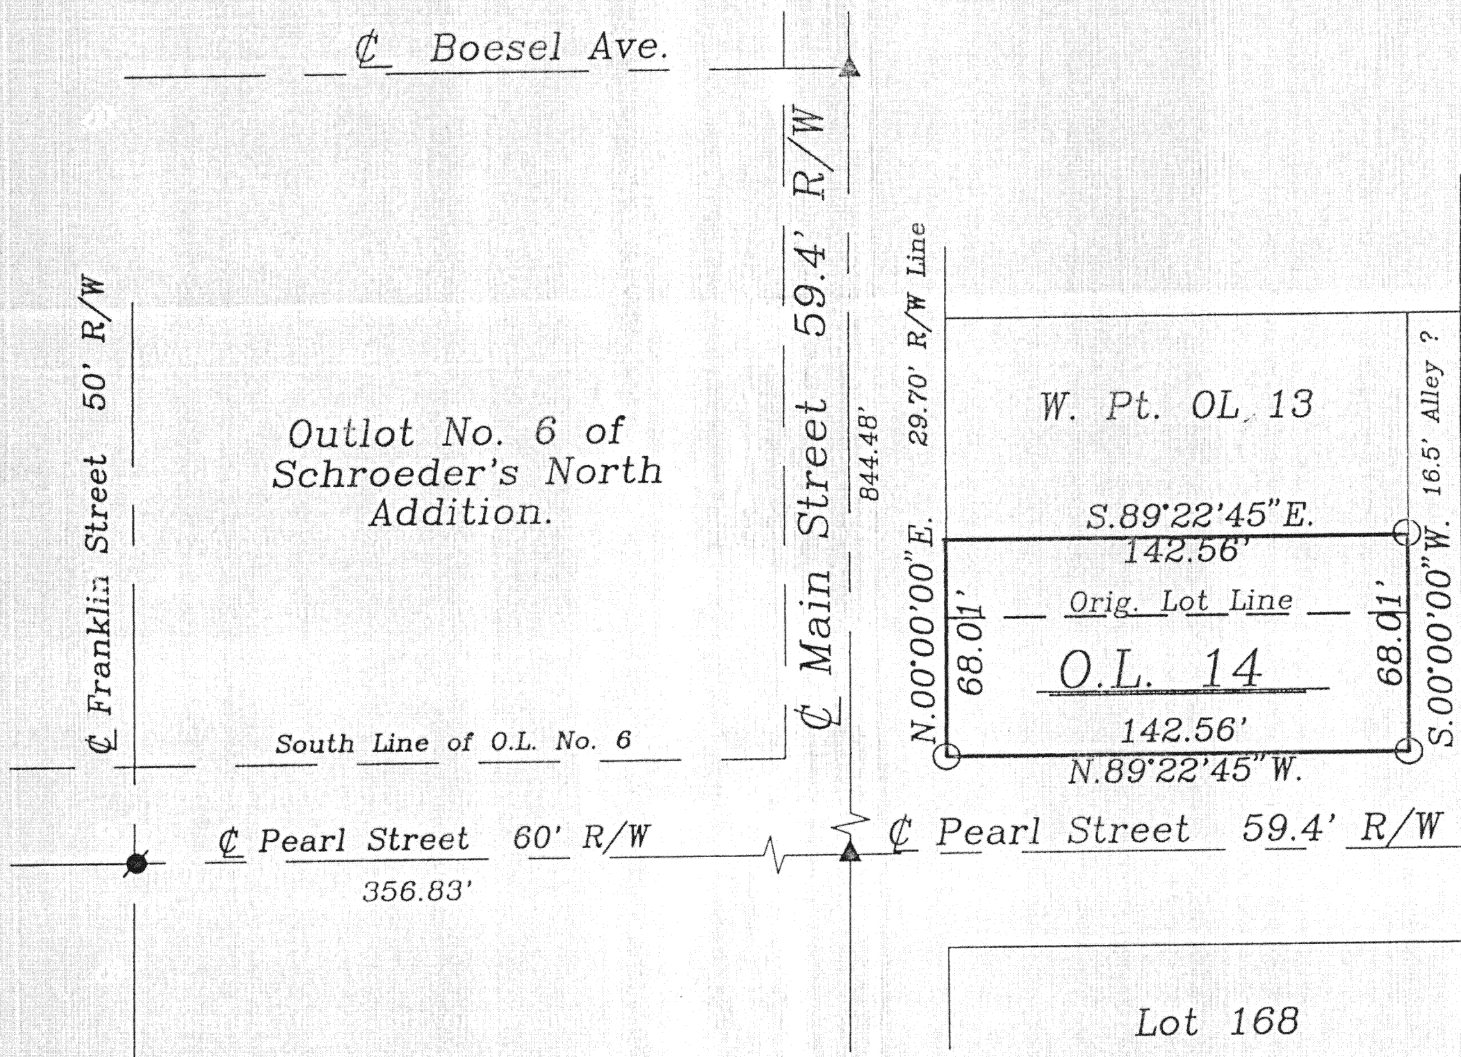

LEGEND

- Iron Pin Set
- ∅ P.K. Nail Set
- P.K. Nail Found
- ▲ R.R. Spike Found

This Plat is Recorded in Survey Book "K", Page 602, in the Auglaize County Engineer's Office.

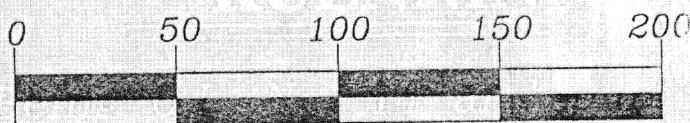

GRAPHIC SCALE

ATTEST:

John W. Jauert
Professional Surveyor No. 6920

Jauert
surveying

11584 Monroe Road
Wapakoneta, Ohio
45895
(419) 657-6999

CLIENT: Scott Kuenning	
COUNTY: Auglaize	TOWNSHIP: German SEC. 10
DRAWN BY: J.W.J.	SCALE: 1"=60' DWG.# 97-1324
CHECKED BY:	DATE: September, 1997
SHEET 1 OF 1	(T-7-S-R-4-E)