

Survey of Lot No. 39, and the South 5.00 Feet of
Lot No. 40, Block "E", in the Village of Minster,
Auglaize County, Ohio.

BLOCK "F"

BLOCK "E"

FIFTH STREET (50')



N.89°27'57"E.

521.17'

FRANFFORT STREET (66')

N.00°00'52"W.


883.68'

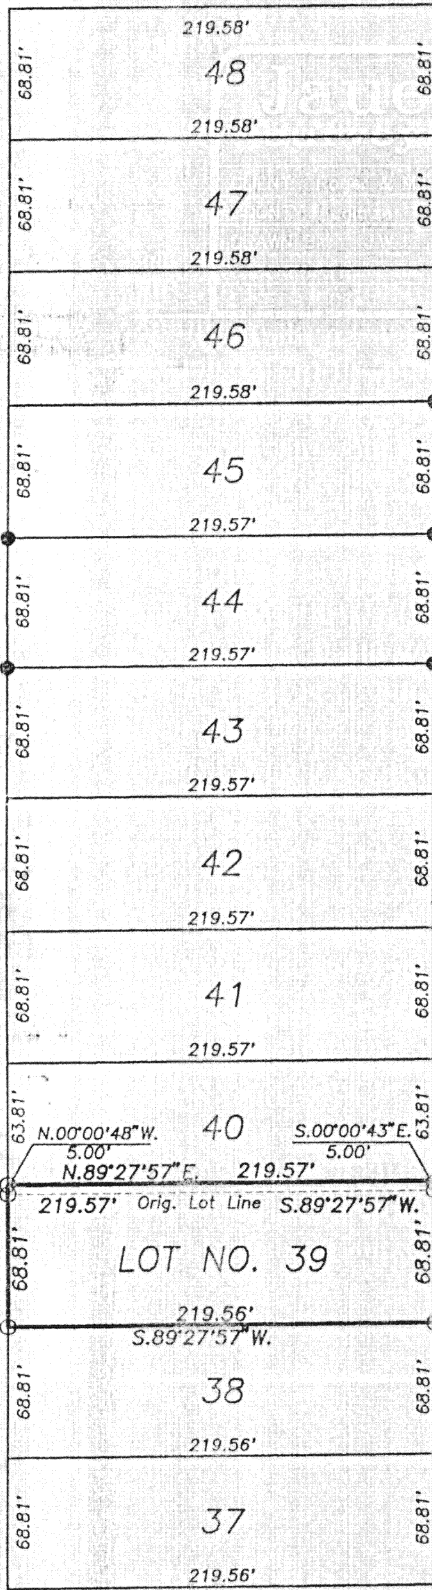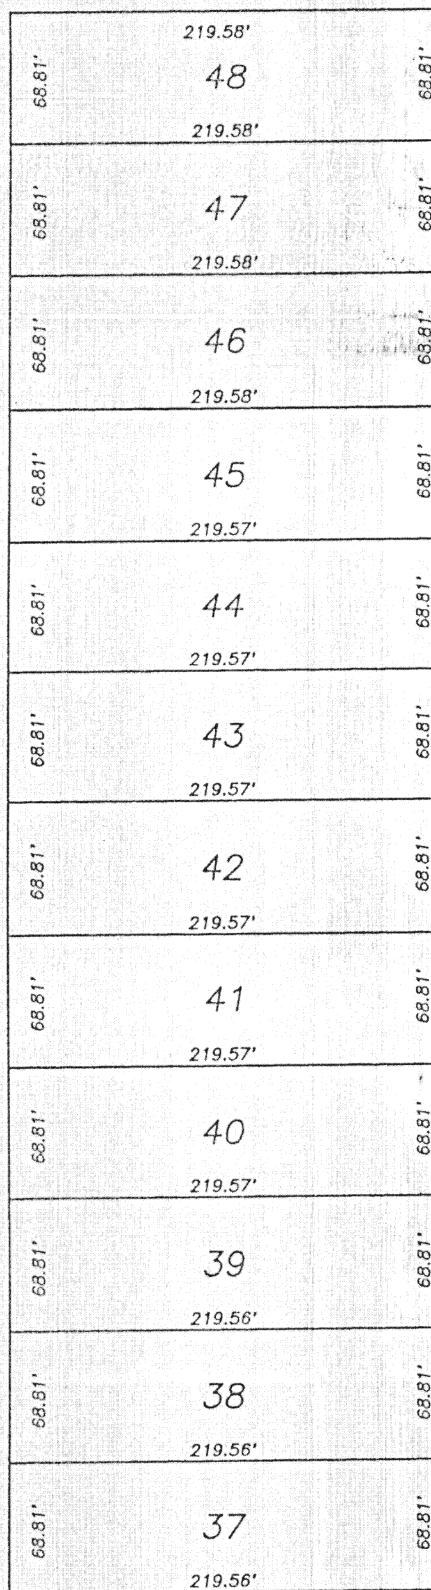

883.68'

S.00°00'43"E.

S.00°00'43"E.

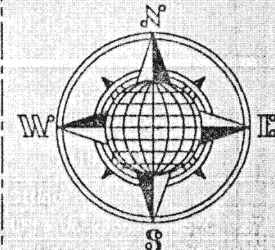


HANOVER STREET (66')

S.89°27'57"W.

521.12'

FOURTH STREET (66')

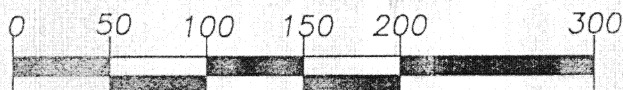

GRAPHIC SCALE

LEGEND

- ∅ Iron Pin Set
- # Iron Pin Found
- P.K. Nail Set
- P.K. Nail Found

ATTEST:
John W. Jauert
Professional Surveyor No. 6920

Jauert
surveying

P.O. BOX 178
Wapakoneta, Ohio
45895
(419) 657-6999

CLIENT: Roger & Mary Jane Otting
COUNTY: Auglaize TOWNSHIP: Jackson SEC. 27
DRAWN BY: J.W.J. SCALE: 1"=100' DWG.# 97-1333A
CHECKED BY: DATE: September, 1997
SHEET 1 OF 1 (T-7 -S; R-4 -E)

K-615