
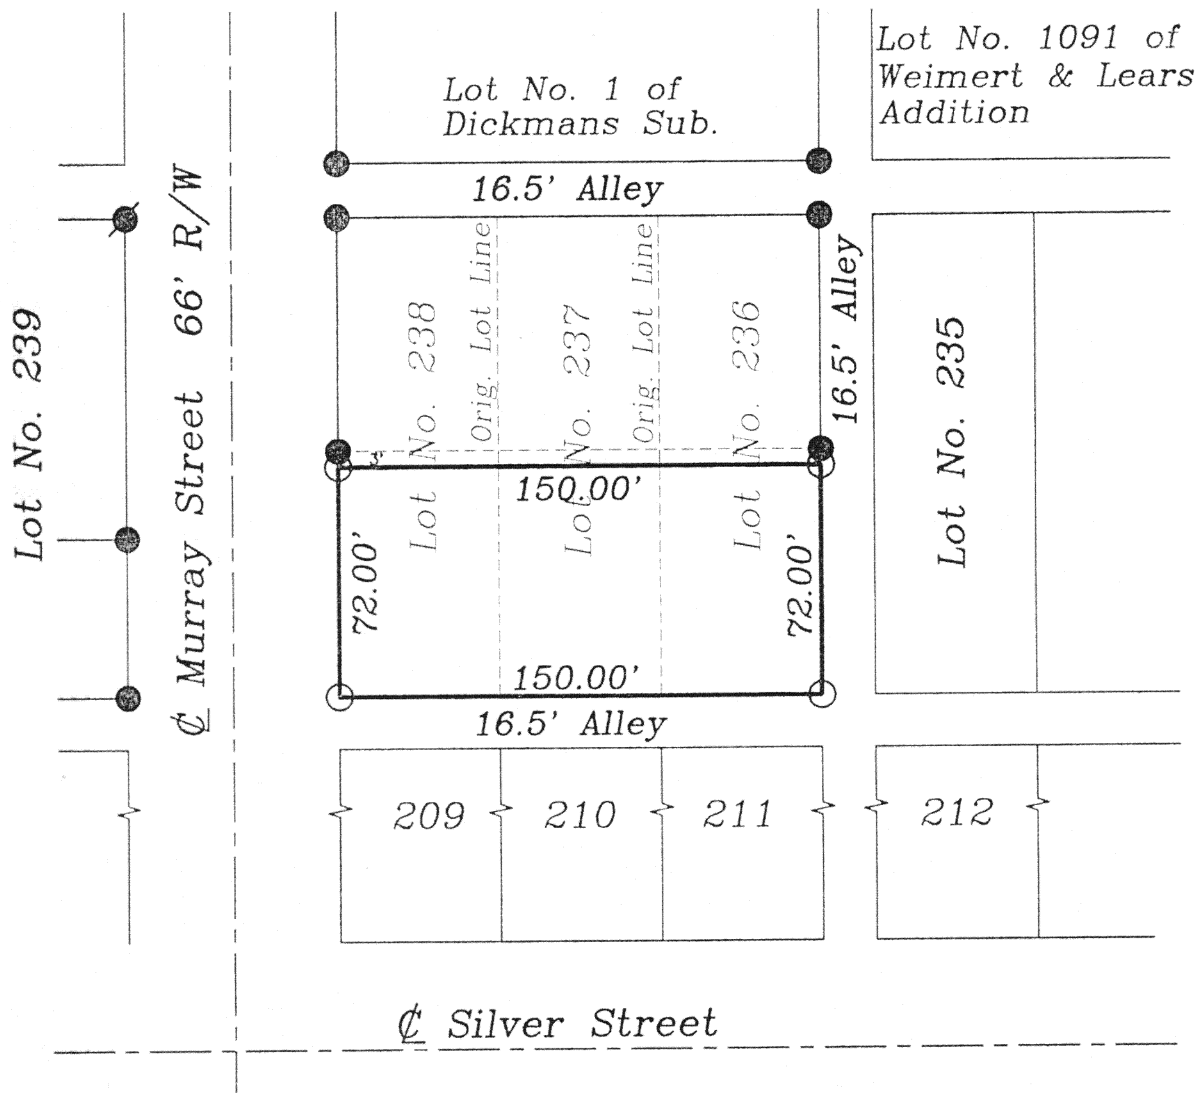


SURVEY OF PART OF INLOTS NO. 236, 237 & 238 IN THE CITY OF WAPAKONETA, OHIO.

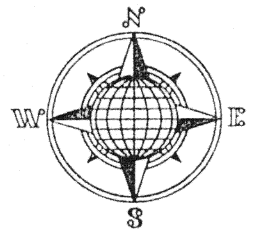

Silver Street being used 5.9 too far
North as noted on the Plat of the Lear Heights
Addition to the City of Wapakoneta, Dated 1918,
Recorded in Plat Book 2, Page 100.


This Plat is Recorded in Survey Book "K",
page 648, in the Auglaize County Engineer's Office.

LEGEND

- Iron Pin Set
- Iron Pin Found
- ⊗ P.K. Nail Found
- ⊗ Iron Pipe Found

ATTEST:

[Signature]
John W. Jauert
Professional Surveyor No. 6920

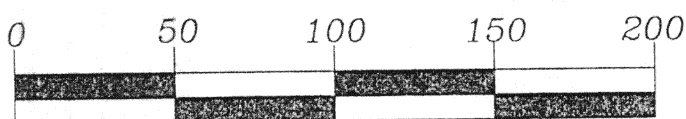

GRAPHIC SCALE

**Jauert
surveying**

11584 Monroe Road
Wapakoneta, Ohio
45895
(419) 657-6999

CLIENT: Kenneth Coleman
COUNTY: Auglaize TOWNSHIP: Duchouquet SEC.
DRAWN BY: J.W.J. SCALE: 1"=60' DWG.# 97-263
CHECKED BY: DATE: December, 1997
SHEET 1 OF 1 (T-5 -S; R-6 -E)

K-648

K-648