

Ruppert Survey

Lot # 1473 of the Kolter and Mussers Addition
to the City of Wapakoneta, County of Auglaize, and
State of Ohio



Dearbaugh Avenue

LEGEND

- 5/8 inch Iron Pin (set)
- 5/8 inch Iron Pin (found)
- ⊙ Iron Pipe (found)
- ⊖ Pinched Pipe (found)

SURVEY REFERENCES

Survey by George Shuster (June, 1958)
Lots 1470, 1471 of Kolter & Mussers

Survey by Kuck and Morrissey
Iron Pins found on West Line of Lot 1474

Survey by Ted K. Schnell
Shroyer Survey, survey Book K, Page 567

DEED REFERENCES



Deed Volume OR 281
Page 138

Kolter Street Vacation
Ordinance 86-34

ANGLES

A 90°-24'-20"

B 89°-35'-40"

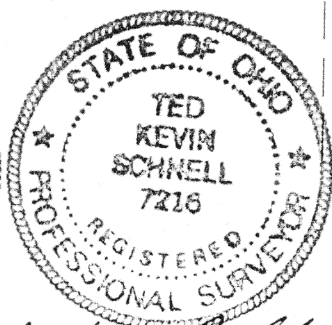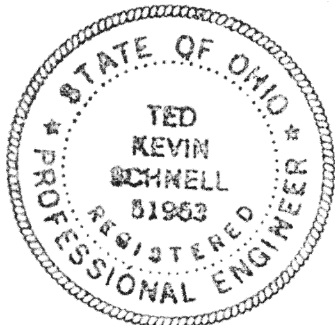

ATTEST

Ted K. Schnell
Professional Engineer
Professional Surveyor


3-5-98

date

K 672A

SCALE

0 50 100

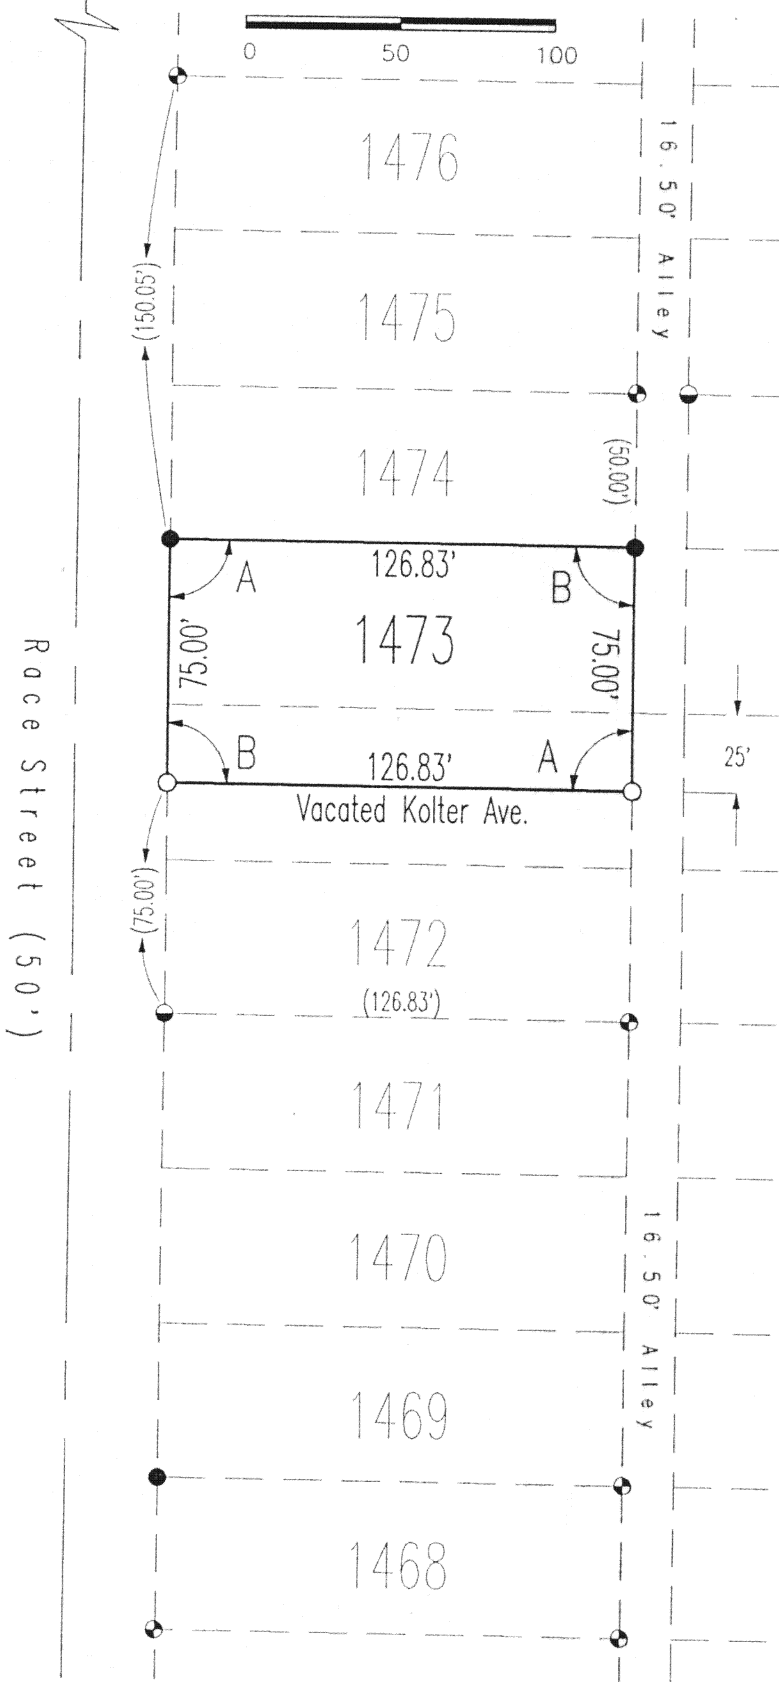

This Survey Recorded in SURVEY BOOK K,

PAGE 672, Auglaize County Engineer's Tax Map Office.

H & S Civil Engineers and Land Surveyors

913 Fieldstone Court

Wapakoneta, Ohio

45895



Mark Ruppert

client

1473

lot

Kolter & Mussers

addition

Auglaize

county

Ohio

state

3-1-98

date

1/1

page