

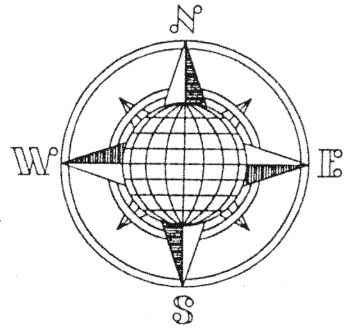


Wapak Street 45' R/W

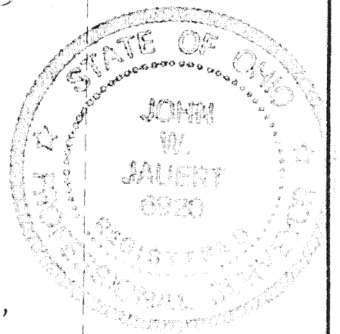

JAMES C. POST SURVEY

Being Lots No. 30 & 31 and 1/2 of two vacated alleys in the Ardmore Addition to the City of Wapakoneta, Auglaize County, Ohio.

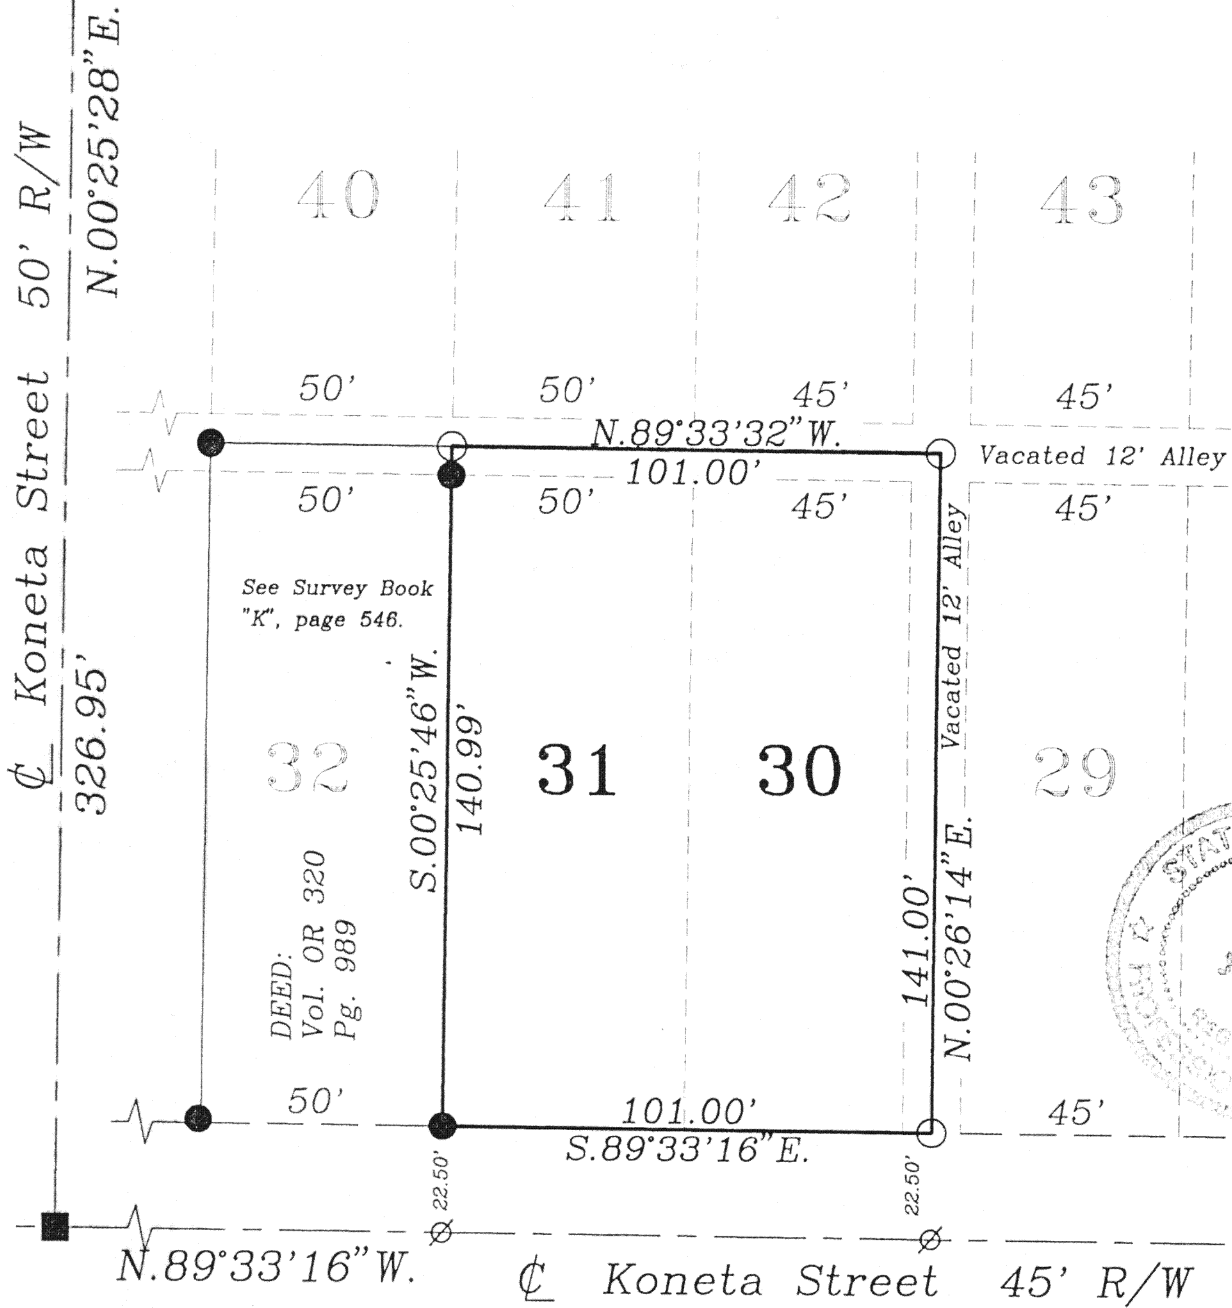


LEGEND

- Iron Pin Set
- Iron Pin Found
- ⊗ P.K. Nail Set
- Monument Box

ATTEST:

John W. Jauert
John W. Jauert
Professional Surveyor
No. 6920

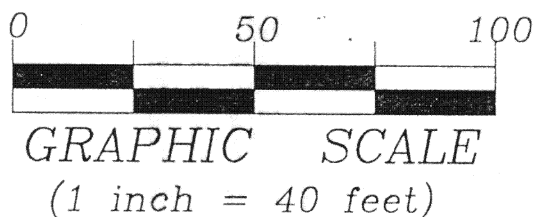

This Plat is Recorded
in Survey Book "K",
Page 693, in the
Auglaize County
Engineer's Office.

K. 693

**Jauert
surveying**

11584 Monroe Road
Wapakoneta, Ohio
45895
(419) 657-6999

CLIENT: James C. Post	
COUNTY: Auglaize	TOWNSHIP: Duchouquet SEC. 32
DRAWN BY: J.W.J.	SCALE: 1" = 40' DWG. 98-1413
CHECKED BY:	DATE: April, 1998
SHEET 1 OF 1	(T-5-S; R-6-E)