


Meyer Survey

Part of Lots #47 and #48, BLOCK B,
Village of Minster, County of Auglaize,
State of Ohio



SCALE

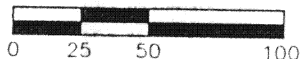


LEGEND

- Iron Pin (set)
- Iron Pin (found)
- △ PK Nail (set)
- ▲ PK Nail (found)
- Monument Box



ANGLES

- A 90°-29'-30"
- B 89°-30'-30"

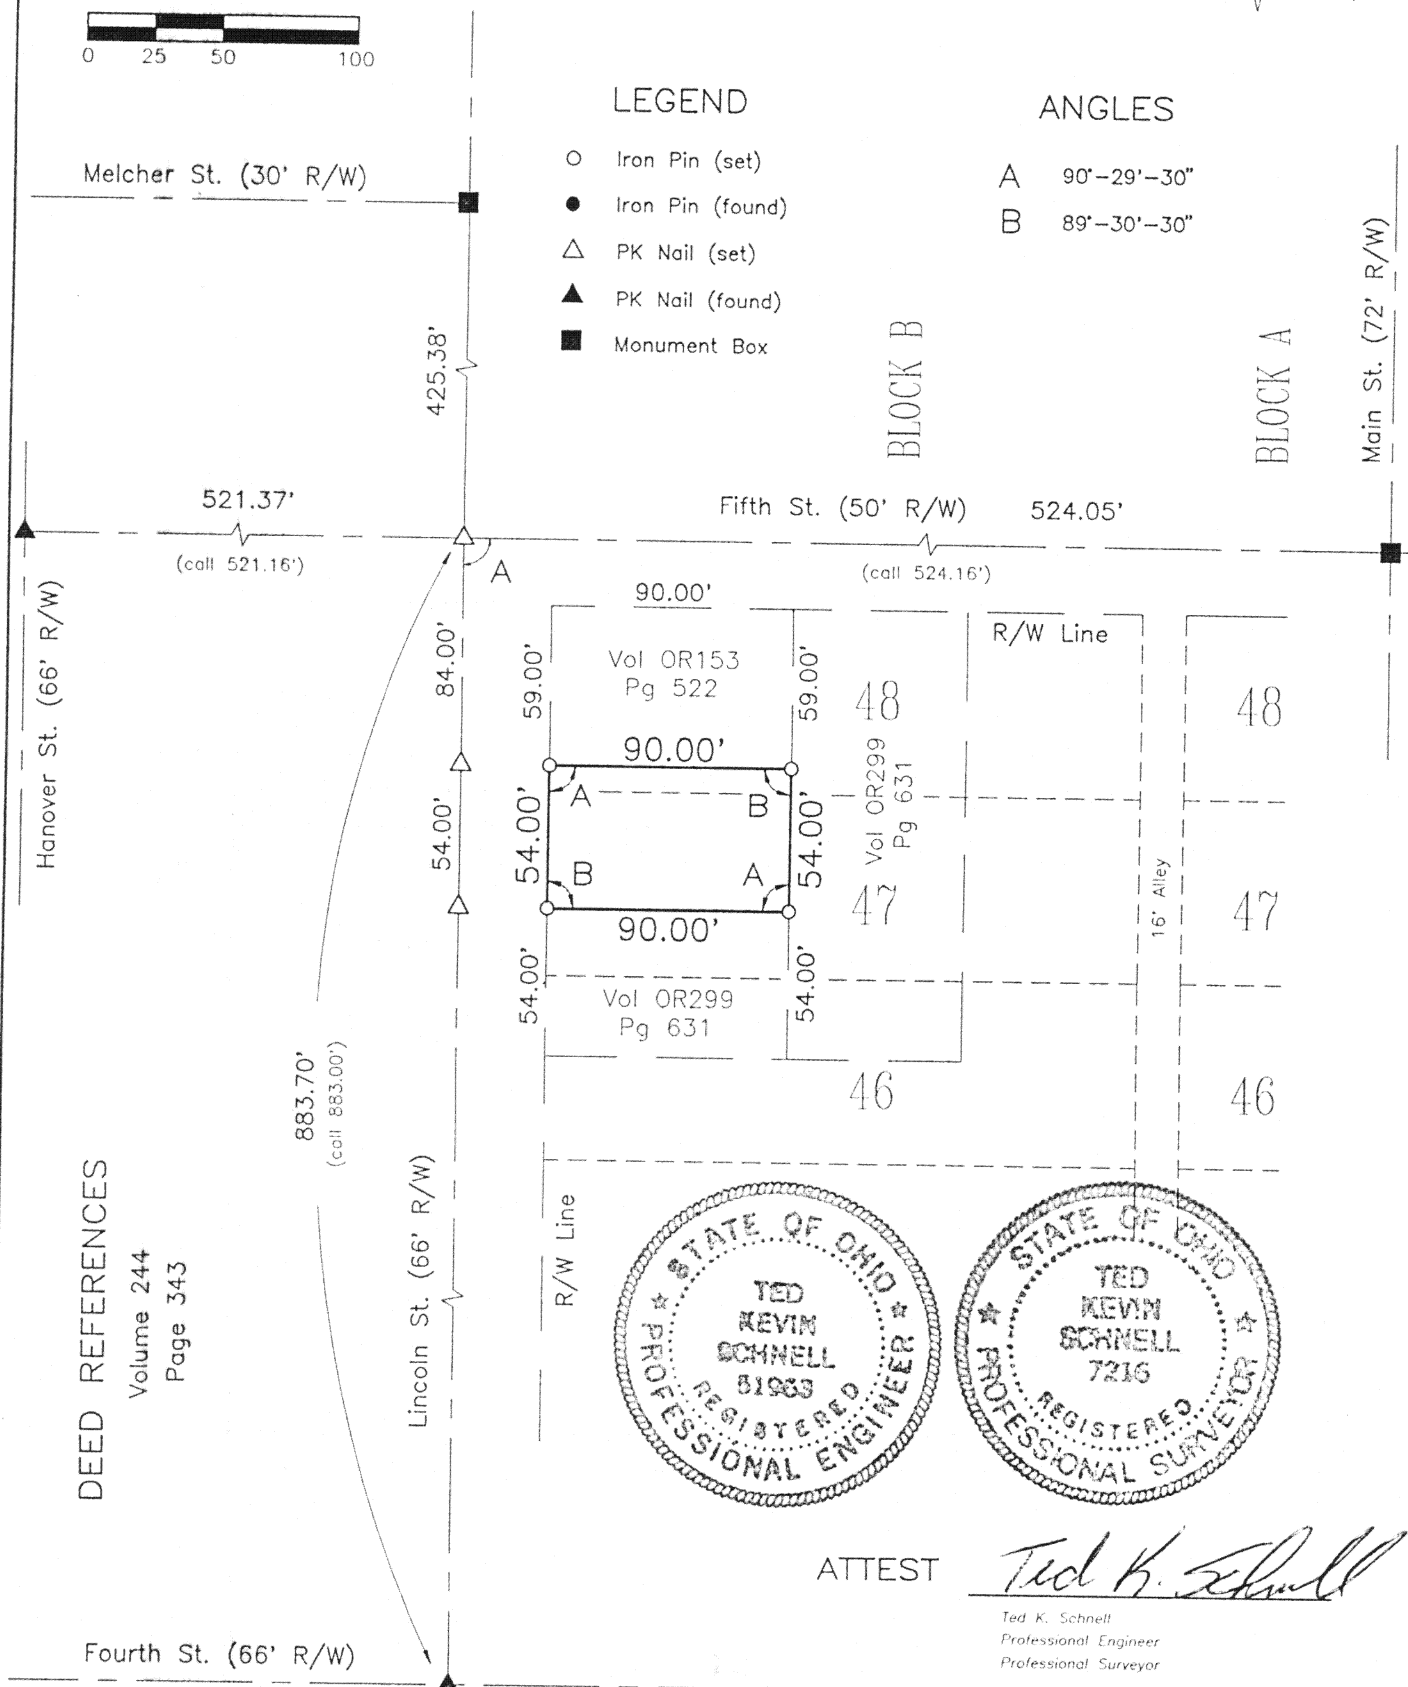

DEED REFERENCES

Volume 244
Page 343

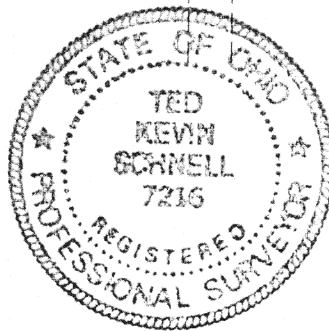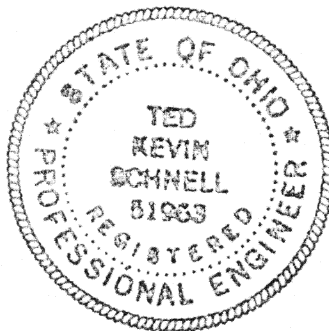

ATTEST

Ted K. Schnell

Ted K. Schnell
Professional Engineer
Professional Surveyor

5-5-98


Date

This Survey Plat and Legal Description is Recorded in
Survey Book H, Page 698, Auglaize County

Engineer's Tax Map Office.

H & S Civil Engineers and Land Surveyors

913 Fieldstone Court Wapakoneta, Ohio 45895

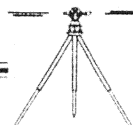

Richard & Deborah Meyer Client	33 Subdivision	47/48 Lot	B Block
Jackson Township	Auglaize County	4/30/98 Date	1/1 Page

H-698A