
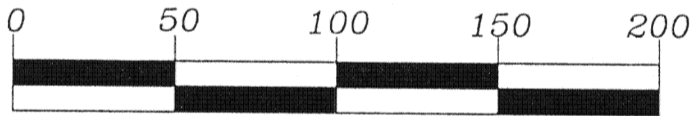


# FISHER SURVEY

Being 50 feet off the entire  
South side of Lot No. 32,  
Block "D", in the Village of  
Minster, Auglaize County, Ohio.

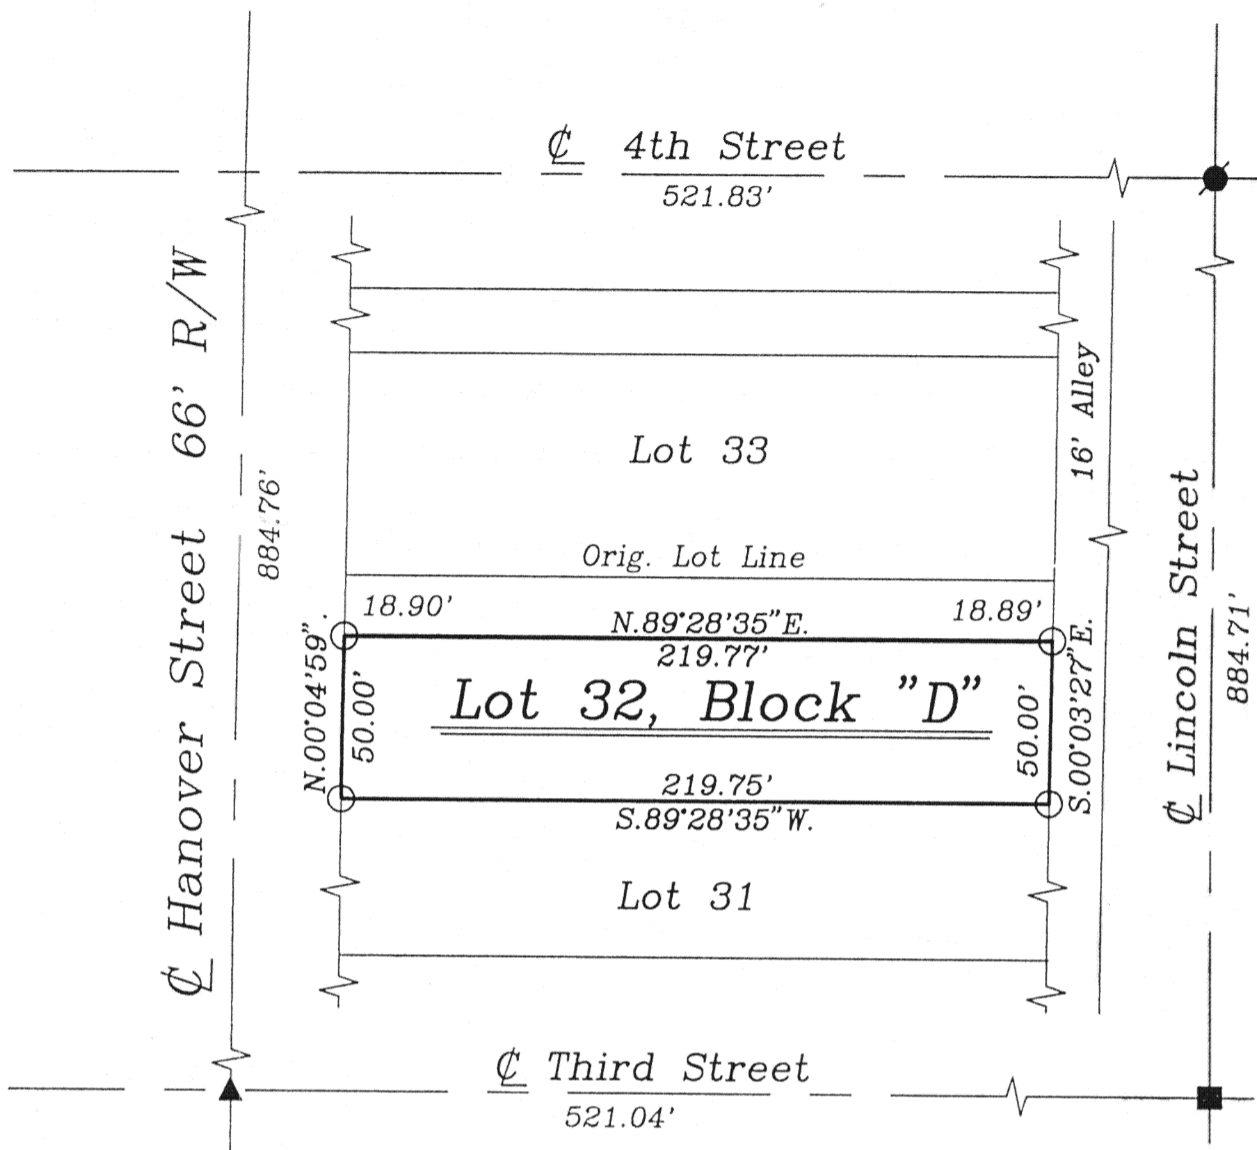

GRAPHIC SCALE

## LEGEND

- Iron Pin Set
- ∅ P.K. Nail Set
- P.K. Nail Found
- Monument Box
- ▲ R.R. Spike Found

## SURVEYOR'S DESCRIPTION


The following described tract of land is part of the Northeast Quarter of Section 34, Town 4 South, Range 7 East, Jackson Township, in the Village of Minster, Auglaize County, Ohio and is more particularly described as follows:

Being 50 feet off the entire South side of Lot No. 34, Block "D", in the Village of Minster, Auglaize County, Ohio.

This plat is recorded in Survey Book "K", page 711, in the Auglaize County Engineer's Office.

ATTEST:

John W. Jauert  
Professional Surveyor No. 6920

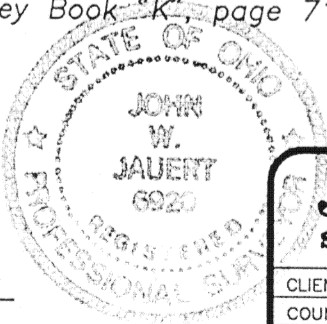

**Jauert**  
surveying

11584 Monroe Road  
Wapakoneta, Ohio  
45895  
(419) 657-6999

CLIENT: Pam Fisher			
COUNTY: Auglaize	TOWNSHIP: Jackson	SEC. 34	
DRAWN BY: J.W.J.	SCALE: 1"=60'	DWG.# 98-1464	
CHECKED BY:	DATE: May, 1998		
SHEET 1 OF 1		(T- 7 -S; R- 4 -E)	