

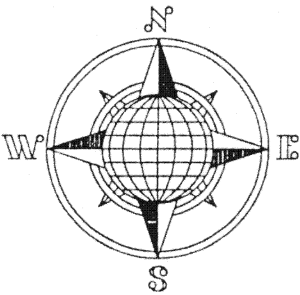


MARY McBETH SURVEY

Being Lot No. 1 of the Crider-Heights
Subdivision No. 1, in the Village of
Cridersville, Auglaize County, Ohio.

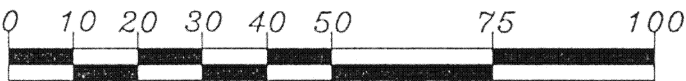

Harding Subdivision

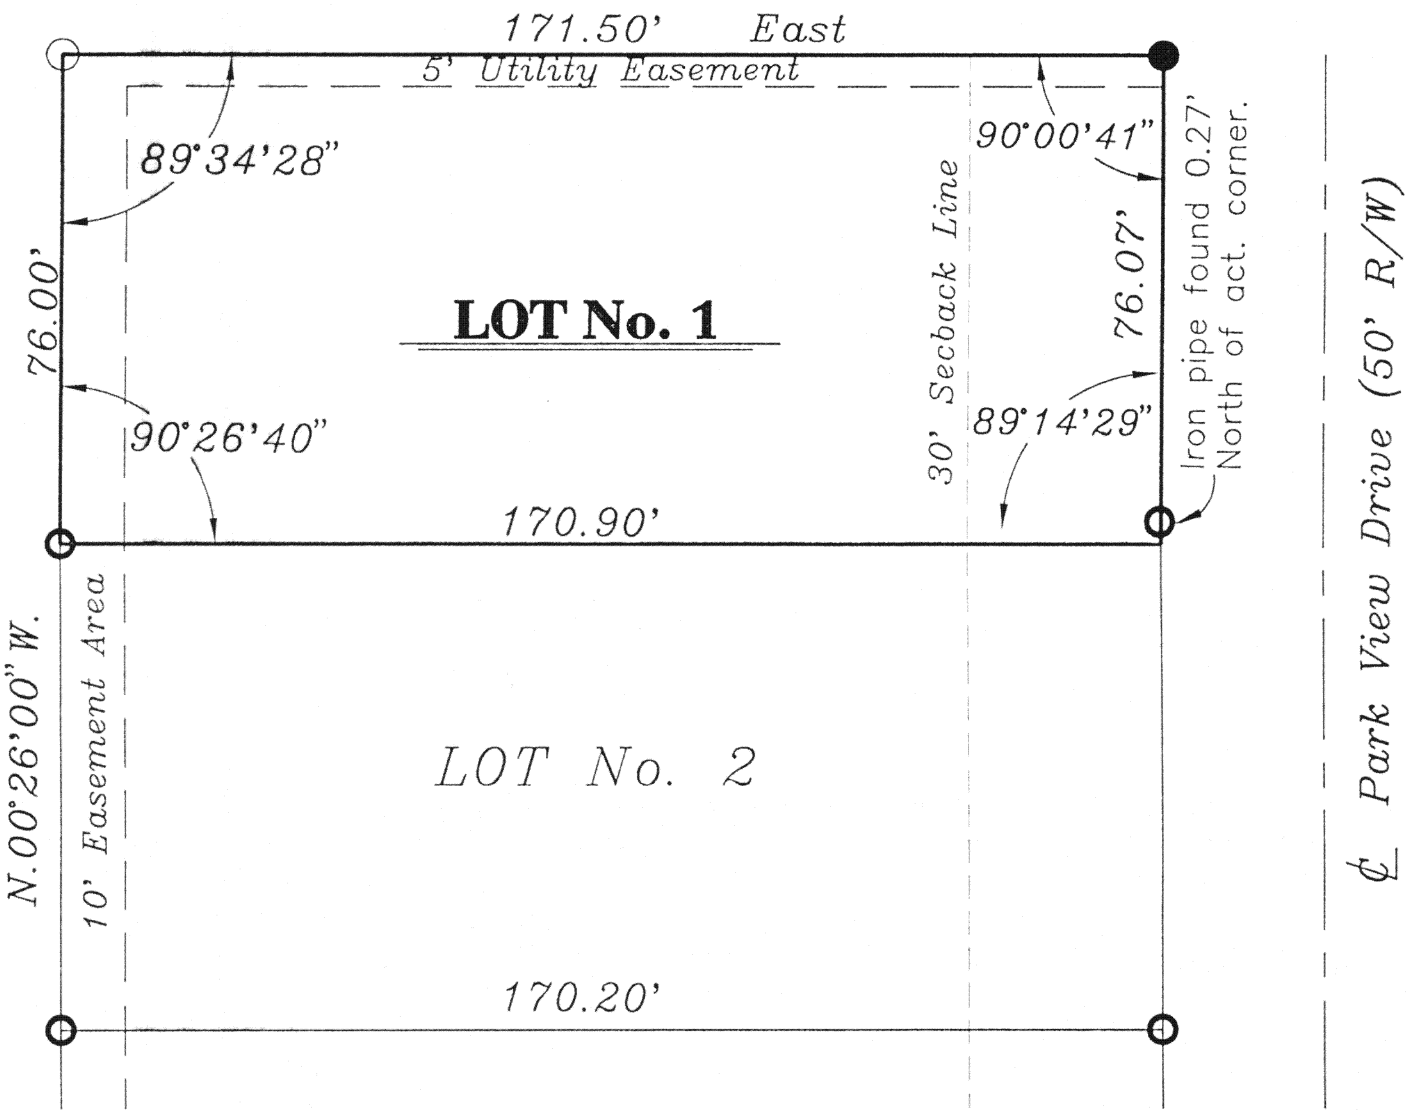


GRAPHIC SCALE

1" = 30'

LEGEND

- 5/8" Iron Pin Set
- 5/8" Iron Pin Found
- Iron Pipe Found

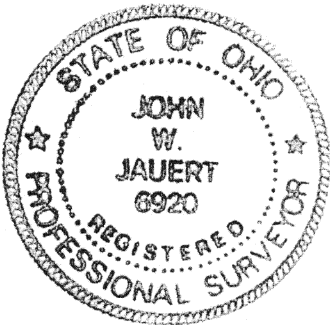

This Plat and descriptions are recorded in Survey Book
"K", Page 716, in the Auglaize County Engineer's Office.

ATTEST:

John W. Jauert
John W. Jauert
Professional Surveyor No. 6920

K716

Jauert
surveying

11584 Monroe Road
Wapakoneta, Ohio
45895
(419) 657-6999

CLIENT:	Mary McBeth				
COUNTY:	Auglaize	TOWNSHIP:	Duchouquet SEC. 35		
DRAWN BY:	J.W.J.	SCALE:	1"=30'	DWG.#	98-1474
CHECKED BY:		DATE:	June, 1998		
SHEET	1 OF 1		(T-4 -S; R-6 -E)		