
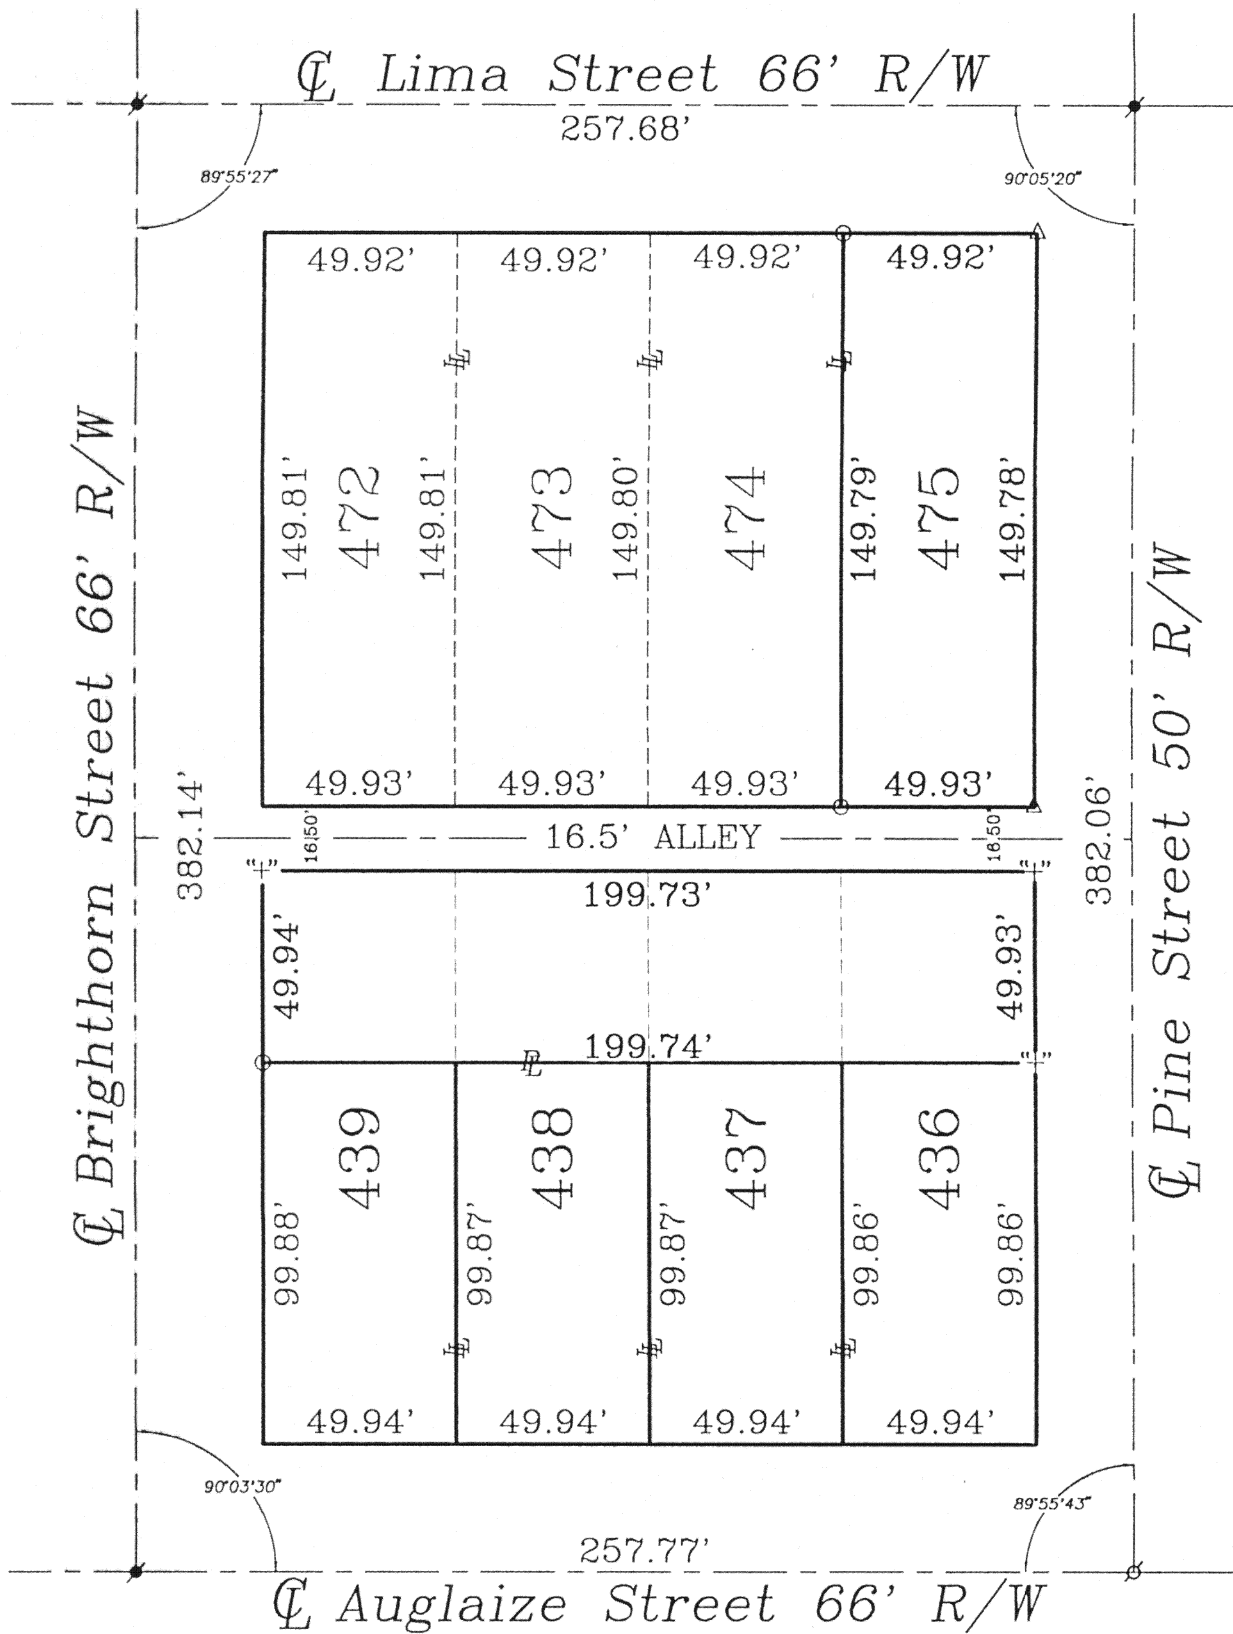


**SURVEY OF LOT NO. 475 AND THE NORTH
1/3 OF LOTS NO. 436, 437, 438 AND 439,
IN THE CITY OF WAPAKONETA, OHIO.**

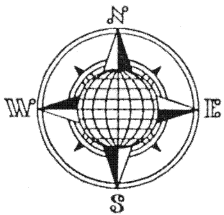


LEGEND

- Iron Pin Set
- ✱ P.K. Nail Found
- ⊙ P.K. Nail Set
- + Cut In Concrete
- △ R.R. Spike Set

This plat is recorded in Survey Book "K", Page 729, in the Auglaize County Engineer's Office.

ATTEST:

John W. Jauert
Professional Surveyor No. 6920

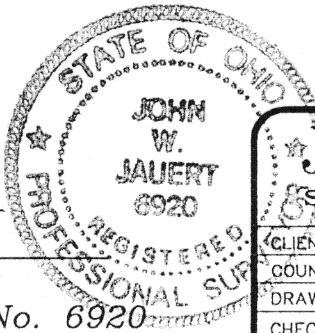

Jauert surveying		11584 Monroe Road Wapakoneta, Ohio 45895 (419) 657-6999
CLIENT: Wapakoneta Board of Education		
COUNTY: Auglaize	TOWNSHIP: Duchouquet SEC. 29	
DRAWN BY: J.W.J.	SCALE: 1" = 50' DWG. 98-1541	
CHECKED BY:	DATE: July, 1998	
SHEET 1 OF 1		(T-5-S; R-6-E)