
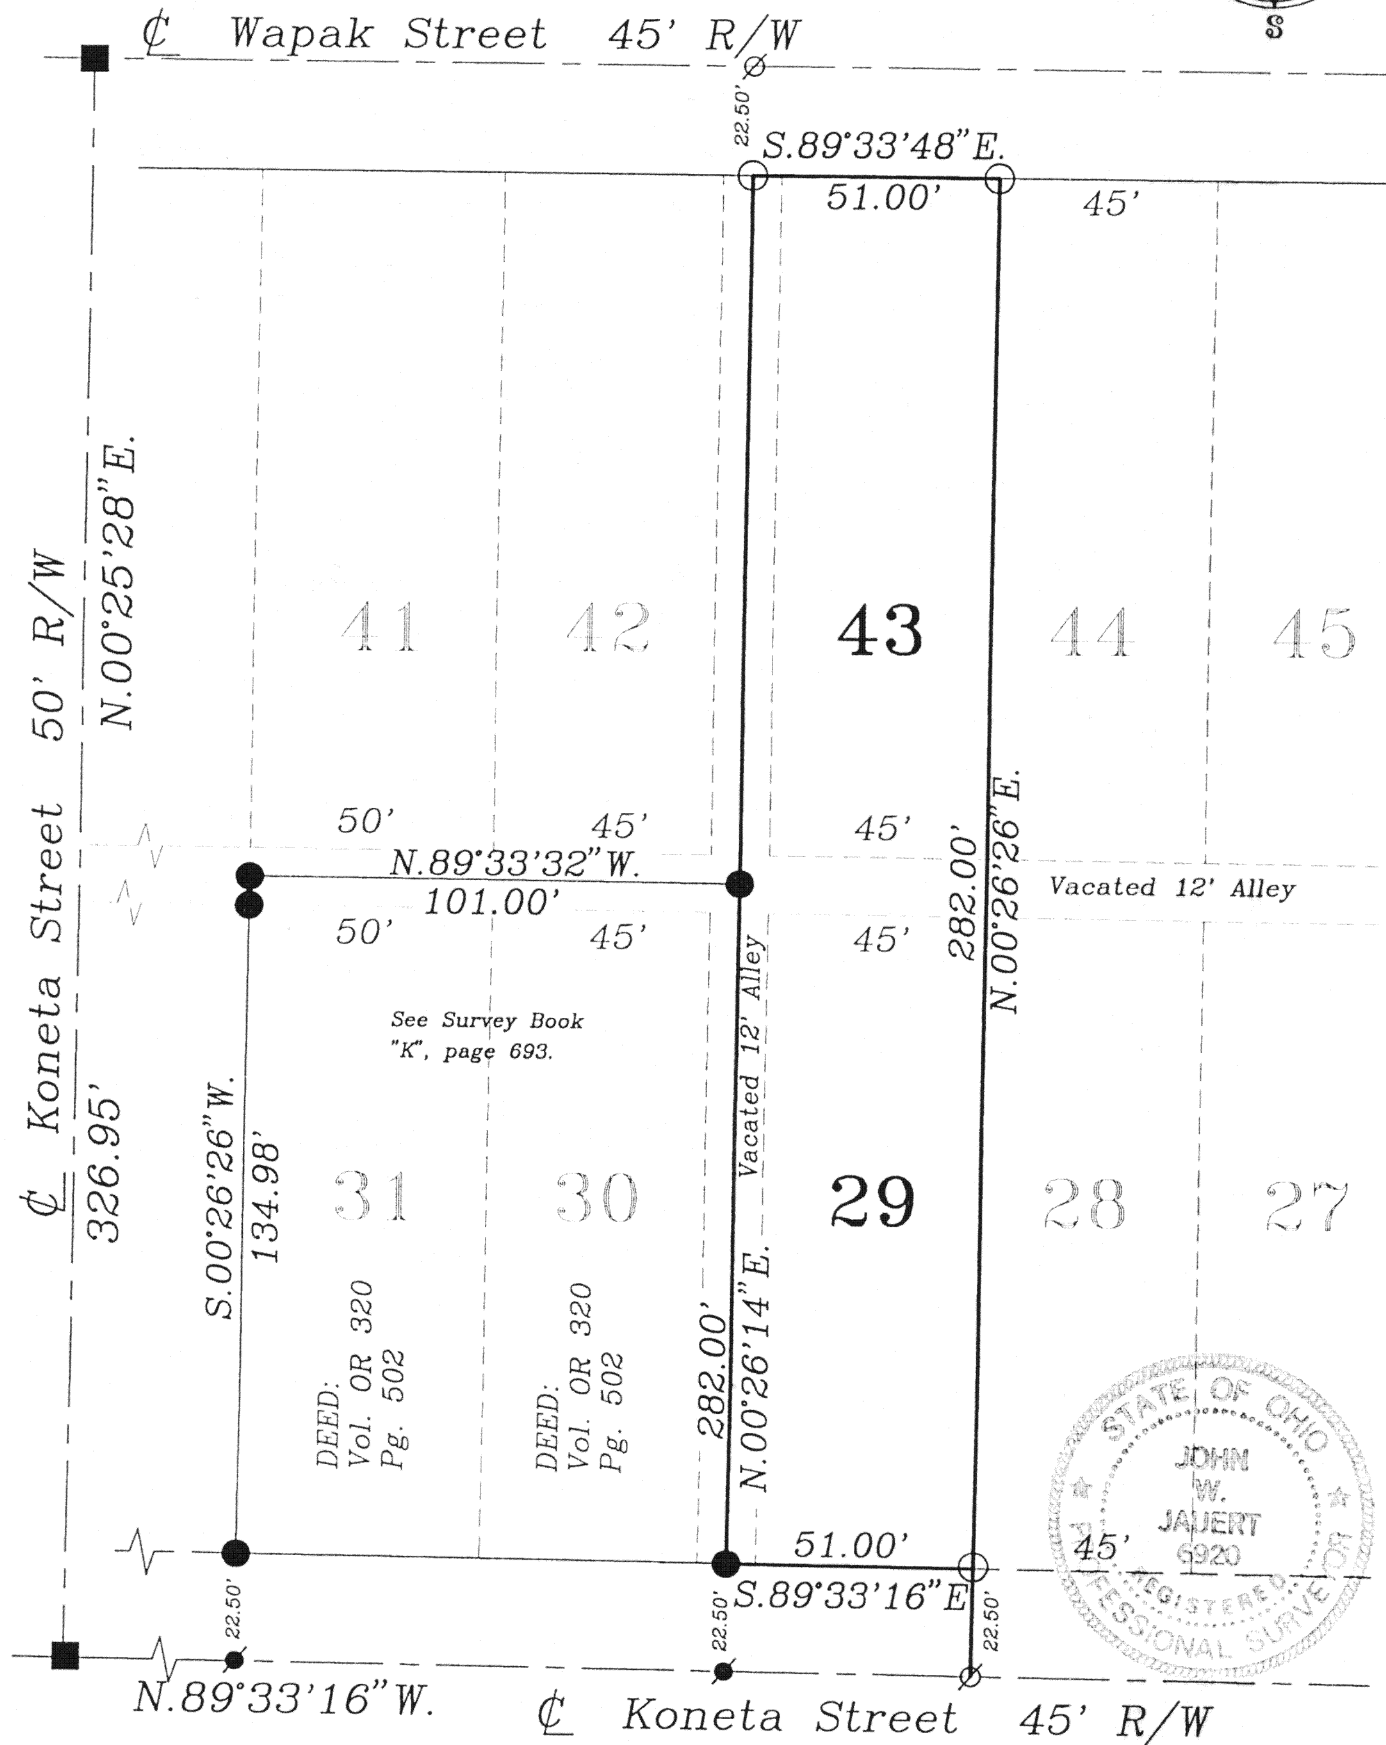


JAMES C. POST SURVEY

Being Lots No. 29 & 43 and 1/2 of
two vacated alleys in the Ardmore
Addition to the City of Wapakoneta,
Auglaize County, Ohio.

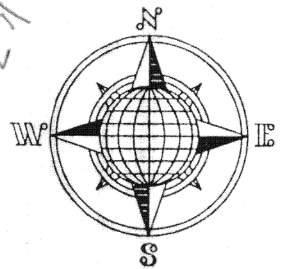


LEGEND

- Iron Pin Set
- Iron Pin Found
- ∅ P.K. Nail Set
- P.K. Nail Found
- Monument Box

ATTEST:

John W. Jauert
Professional Surveyor
No. 6920

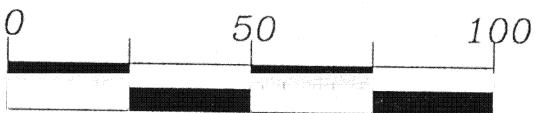

GRAPHIC SCALE
(1 inch = 40 feet)

This Plat is Recorded
in Survey Book "K",
Page 768, in the
Auglaize County
Engineer's Office.

Jauert
surveying

11584 Monroe Road
Wapakoneta, Ohio
45895
(419) 657-6999

CLIENT: James C. Post		
COUNTY: Auglaize	TOWNSHIP: Duchouquet SEC. 32	
DRAWN BY: J.W.J.	SCALE: 1"=40'	DWG. 98-1413A
CHECKED BY:	DATE: October, 1998	
SHEET 1 OF 1	(T-5-S; R-6-E)	