

Bacon & Associates



Engineering and Surveying

4300 Kitamat Trail
Lima, Ohio 45805

Filename	304-98	Date	12-17-98	Sheet	1	Of	1
Client	Sharon Jones						
County	Auglaize			City/Twp	Goshen		
Township	5 South			Range	8 East		
Section	SW 1/4 Section 34			Lot No.			
Subdivision							

LEGEND

- A - Set #5 rebar
- B - Set PK nail
- C - Existing 2 1/2" steel post
- D - Existing PK nail at center of Section
- E - Mon. Box at the North quarter post of Section 34

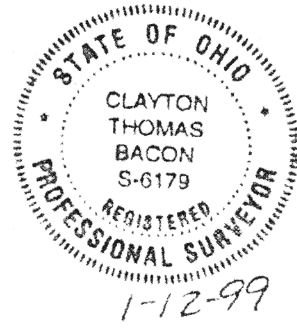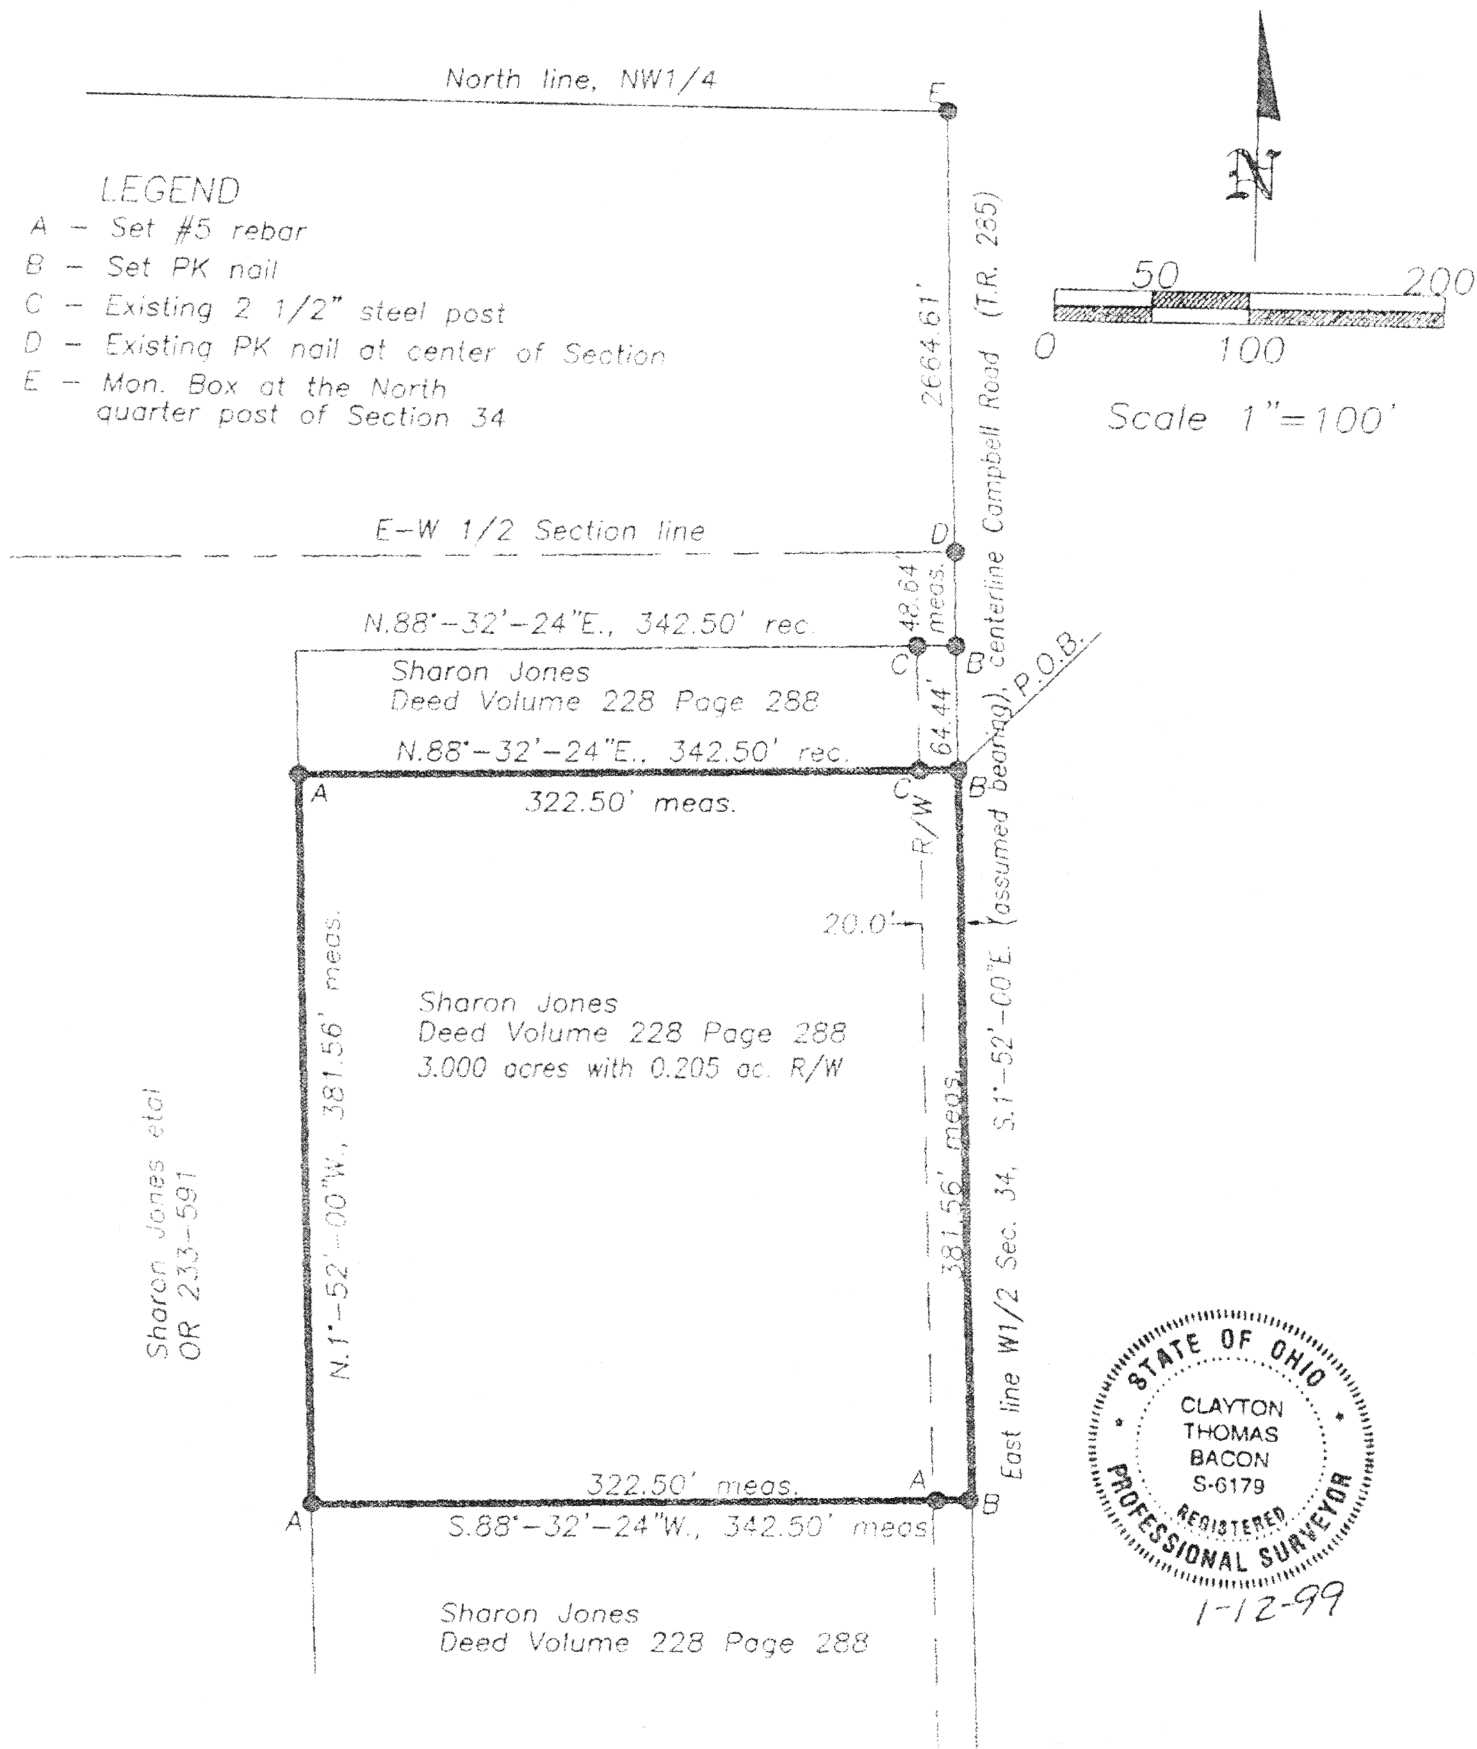

Clayton T. Bacon
Clayton T. Bacon, Reg. Sur. #6179

Bacon & Associates

4600 Kitamat Trail

Engineering and Surveying

Phone: (419) 999-2756

FAX: (419) 999-2523

Lima, Ohio 45805

DESCRIPTION


Being a parcel of land in the SW $\frac{1}{4}$ of Section 34, T5S, R8E, Goshen Township, Auglaize County, Ohio, more particularly described as follows:

Beginning at a set PK nail on the east line of the W $\frac{1}{2}$ of Section 34, centerline of Campbell Road (T.R. 285), said point being S.1°-52'-00"E. (assumed bearing), 2777.69' from a monument box at the northeast corner of the NW $\frac{1}{4}$ of said section, passing over a existing PK nail at the center of said section; at 2664.61'; thence the following courses:

1. Continuing S.1°-52'-00"E. on said east line, 381.56' to a set PK nail;
2. S.88°-32'-24"W., 342.50' to a set #5 rebar, passing over a set #5 rebar at 20.00';
3. N.1°-52'-00"W., 381.56' to a set #5 rebar;
4. N.88°-32'-24"E., 342.50' to the POINT OF BEGINNING, passing over a set #5 rebar at 322.50';

The above-described parcel contains 3.000 acres, more or less, subject to all legal highways and easements of record.

Previous Deed Volume 228, Page 288.

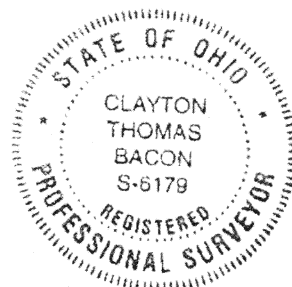

1-12-99

Clayton J. Bacon