
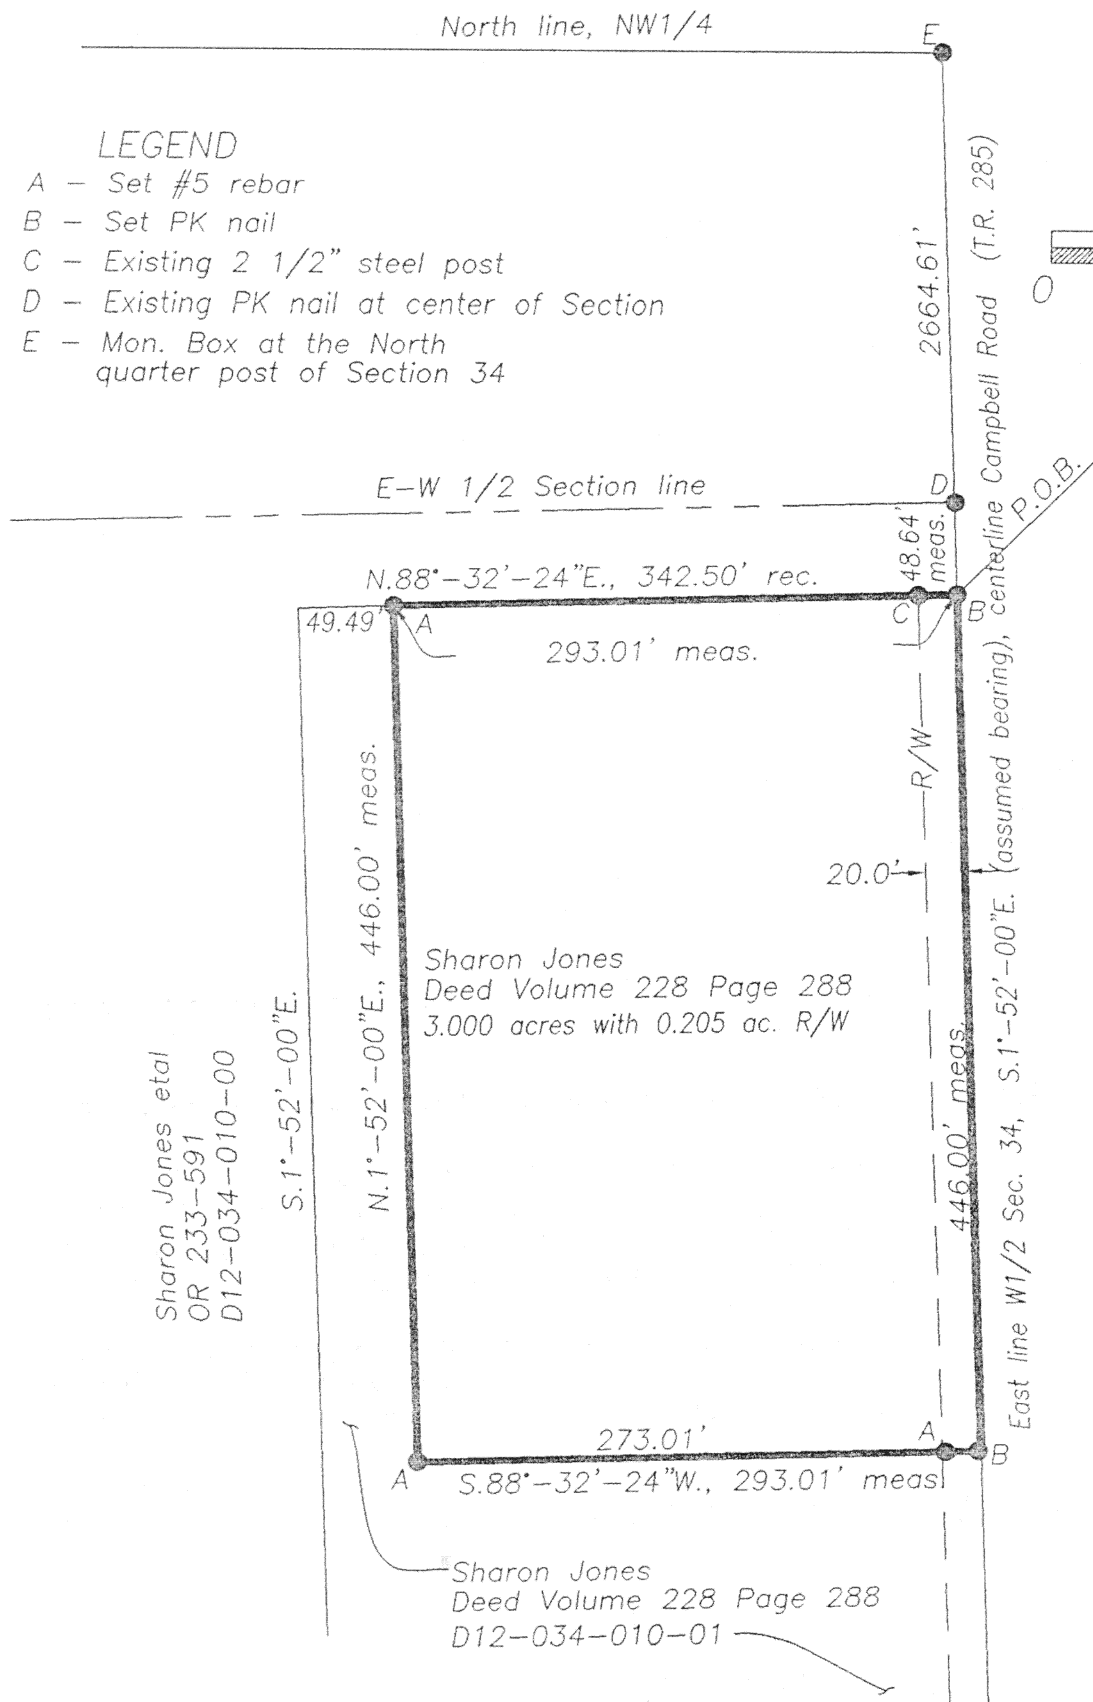


Bacon & Associates
 Engineering and Surveying
 4600 Kitamat Trail
 Lima, Ohio 45805

Filename	304-98	Date	12-17-98	Sheet	1	of	1
Client	Sharon Jones						
County	Auglaize			Cty/Twp	Goshen		
Township	5 South			Range	8 East		
Section	SW 1/4 Section 34			Lot No.			
Subdivision							

LEGEND

- A - Set #5 rebar
- B - Set PK nail
- C - Existing 2 1/2" steel post
- D - Existing PK nail at center of Section
- E - Mon. Box at the North quarter post of Section 34

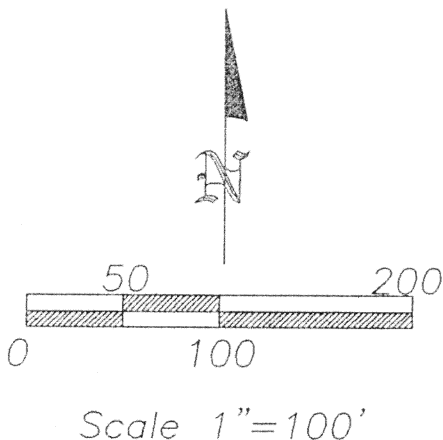

Clayton T. Bacon

Clayton T. Bacon, Reg. Sur. #6179

This plat represents an actual field survey performed on 12-16-98.

Bacon & Associates

Engineering and Surveying

4600 Kitamat Trail

Phone: (419) 999-3756
FAX: (419) 999-2523

Lima, Ohio 45805

DESCRIPTION

Being a parcel of land in the SW $\frac{1}{4}$ of Section 34, T5S, R8E, Goshen Township, Auglaize County, Ohio, more particularly described as follows:

Beginning at a set PK nail on the east line of the W $\frac{1}{2}$ of Section 34, centerline of Campbell Road (T.R. 285), said point being S.1°-52'-00"E.(assumed bearing), 2713.25' from a monument box at the northeast corner of the NW $\frac{1}{4}$ of said section, passing over a existing PK nail at the center of said section; thence the following courses;

1. Continuing S.1°-52'-00"E. on said east line, 446.00' to a set PK nail;
2. S.88°-32'-24"W., 293.01' to a set #5 rebar, passing over a set #5 rebar at 20.00';
3. N.1°-52'-00"E., 446.00' to a set #5 rebar;
4. N.88°-32'-24"E., 293.01' to the POINT OF BEGINNING, passing over an existing 2 $\frac{1}{2}$ " steel post at 273.01';

The above-described parcel contains 3.000 acres, more or less, subject to all legal highways and easements of record.

Previous Deed Volume 228, Page 288.



Clayton T. Bacon