



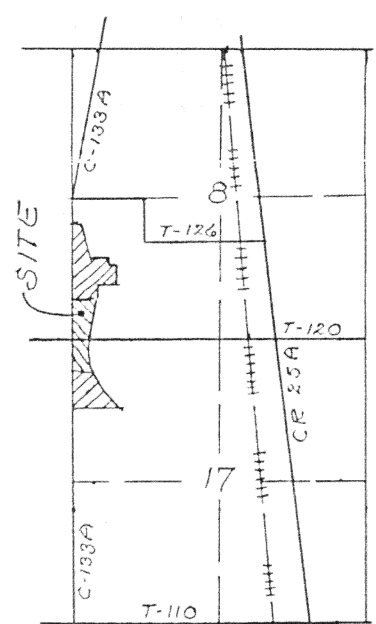


Scale:
1" = 400'

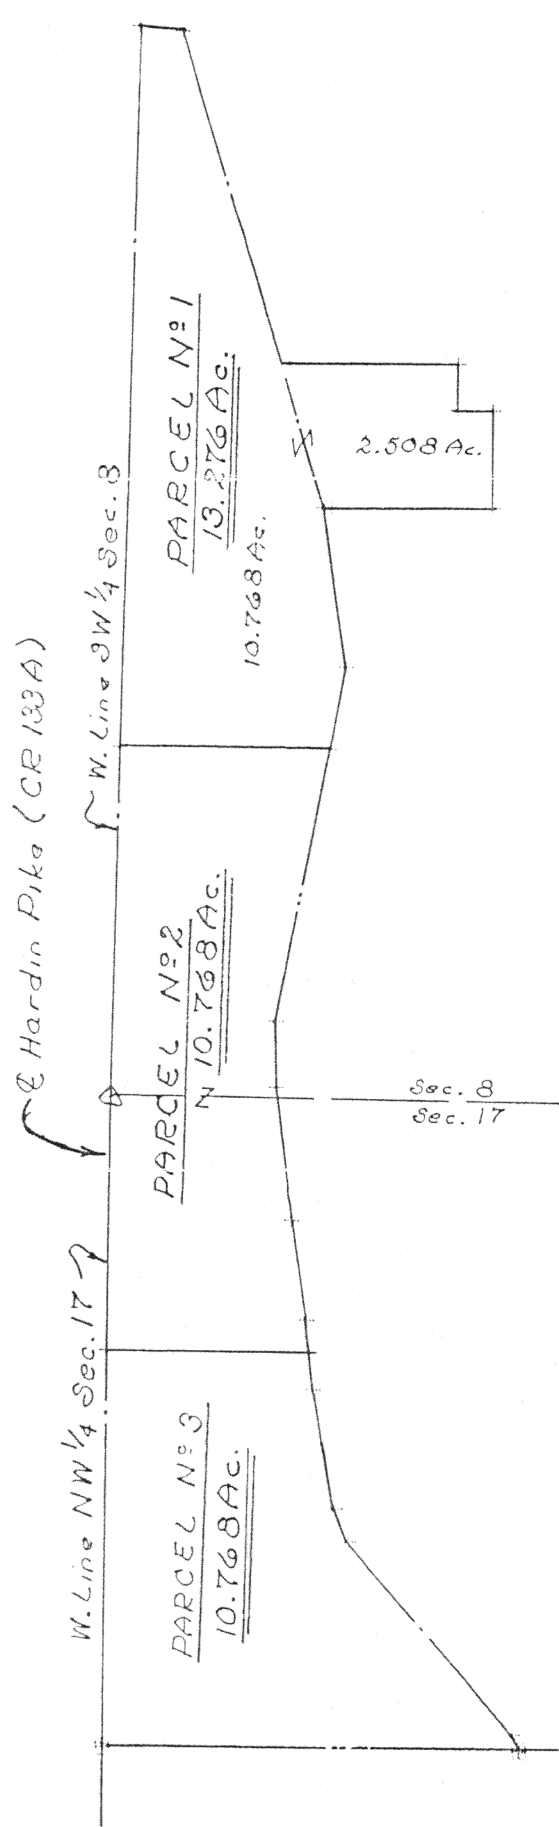


SECTION 8 & 17
Pusheta Twp.,
T-6-S, R-6-E,
Auglaize County,
Ohio.

I hereby certify that the accompanying map and survey which it represents to be correct to the best of my knowledge and belief. All rebars set and called for are topped with a plastic Peramark cap stamped: KUCK & MORRISEY L.S. 6470.

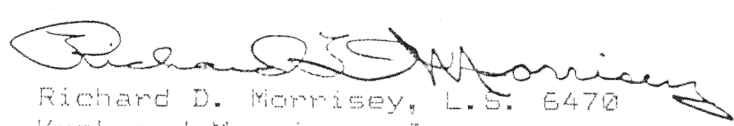
Richard D. Morrissey, L.S. 6470
Kuck and Morrissey, Inc.

Date: 12/12/95

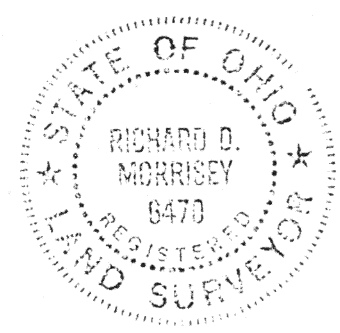

Signature by a representative of the County Health Dept. denotes compliance with Health Regulations.
Signed: _____ Date _____

Signature by a representative of the Auglaize County Regional Planning Commission denotes approval of this plat.
Signed: _____ Date _____

Signature by a representative of City with 3 mile limit jurisdiction or Twp. Trustees or Village with zoning jurisdiction denotes approval of this plat. Signed: _____
for political S. D. of: _____ Date _____

Signature by a representative of the County Engineer's Dept. denotes that this plat meets tax map plat requirements.
Signed: _____ Date _____

KUCK AND MORRISEY, INC.
CONSULTING ENGINEERS & SURVEYORS
2807 CHAPEL HILL DRIVE
LIMA, OHIO 45805 • 228-1735
L-41

Client Lucia ZINK % Mr. James Blair, Attorney
County Auglaize Twp. Pusheta Sec. 8 & 17
Drawn by RDM Scale 1" = 400' Drwg. No. _____
Checked by rdm Date 12/12/95
Sheet 1 of 5
(T-6-S; R-6-E)

NW Corner
SW 1/4 Sec. 8


PARCEL N° 1
Sheet 1 of 2



Scale:
1" = 200'

LEGEND:

- △ A Iron Pipe found in Manu. Box
- B ~ PK nail & shinner set
- C ~ Capped 5/8" rebar set

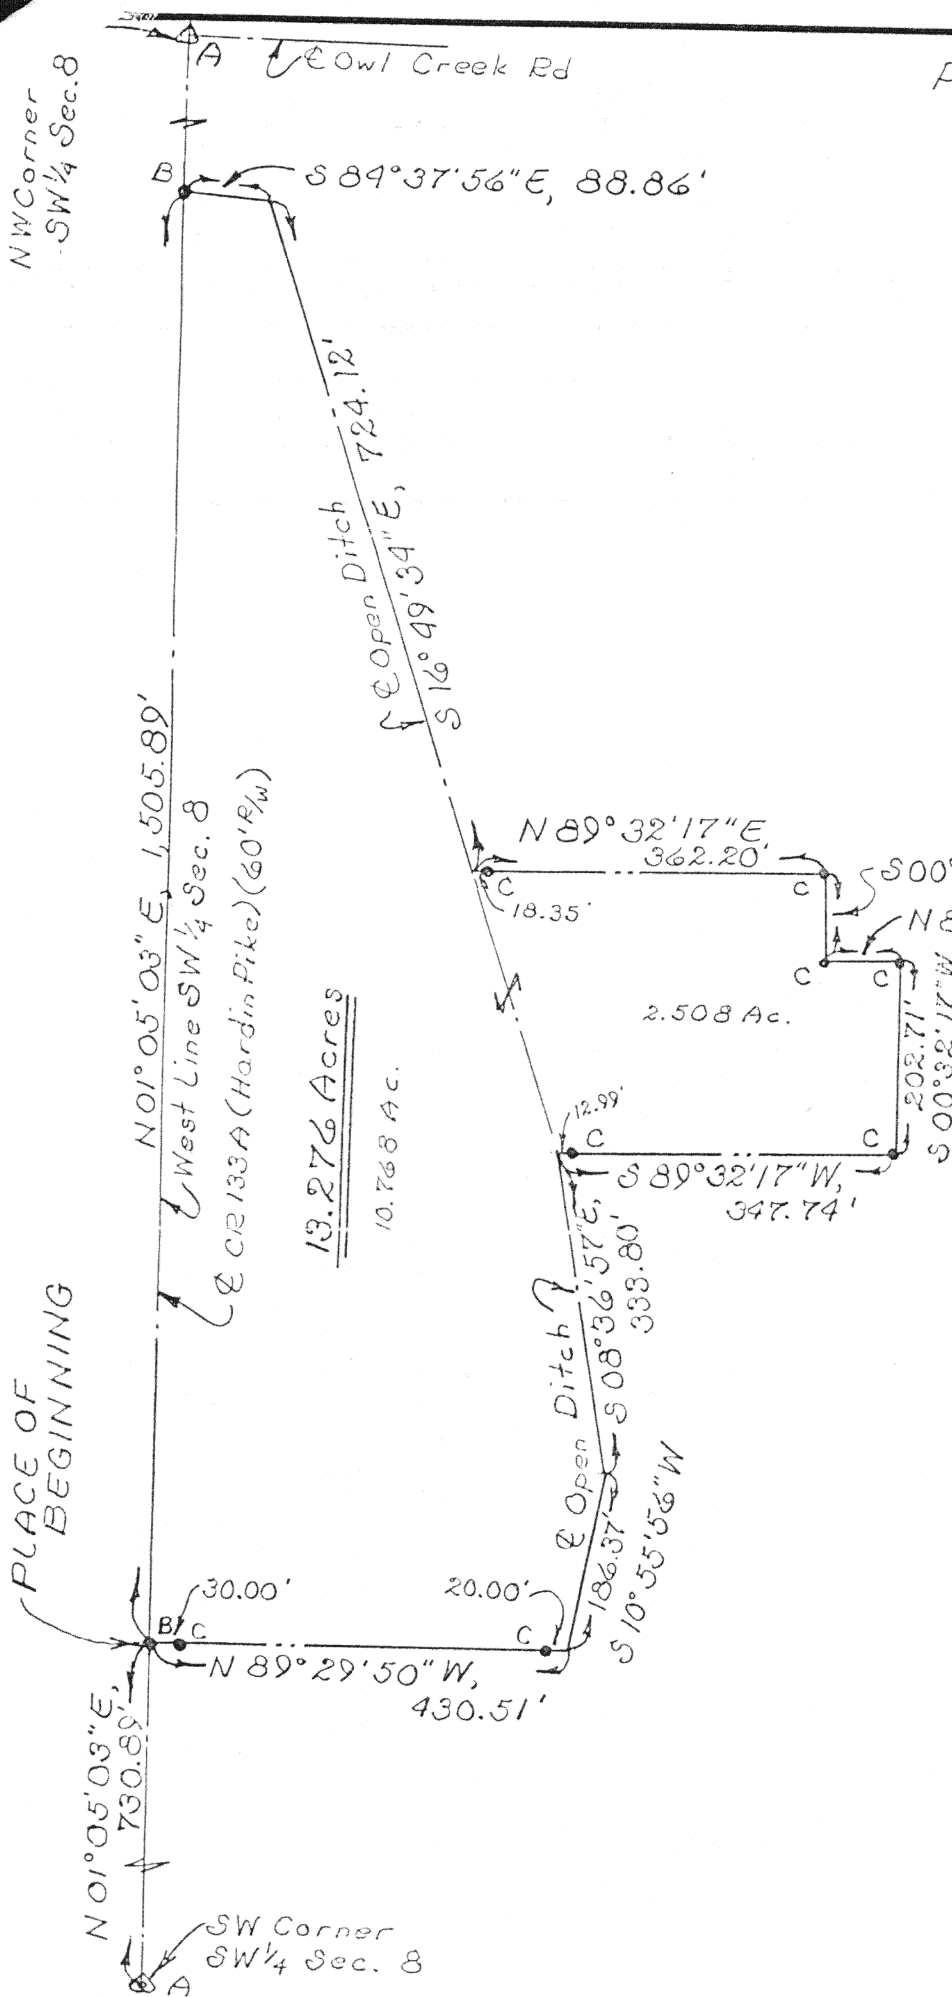

Signature by a representative of the County Health Dept.
denotes compliance with Health Regulations.
Signed: _____ Date _____

Signature by a representative of the Auglaize County Regional
Planning Commission denotes approval of this plat.
Signed: _____ Date _____

Signature by a representative of City with 3 mile limit juris-
diction or Twp. Trustees or Village with zoning jurisdiction.
denotes approval of this plat. Signed: _____
for political S. D. of: _____ Date _____

Signature by a representative of the County Engineer's Dept.
denotes that this plat meets tax map plat requirements.
Signed: _____ Date _____

KUCK AND MORRISSEY, INC.
CONSULTING ENGINEERS & SURVEYORS
2807 CHAPEL HILL DRIVE
LIMA, OHIO 45805 - 228-1735

L-42

Client Lucia ZINK % Mr. James Blair Attorney
County Auglaize Twp. Pusheta Sec. 8 & 17
Drawn by RDM Scale 1" = 200' Drwg. No. _____
Checked by rdm Date 12/12/95
Sheet 2 of 5

(T-6-S; R-6-E)

DESCRIPTION
PARCEL NO. 1

Being a parcel of land situate in the Southwest quarter of Section 8, T-6-S, R-6-E, Pusheta Township, Auglaize County, Ohio and more particularly described as follows:

Commencing at an iron pipe found in a monument box at the established southwest corner of said Southwest quarter of said Section 8; thence N 01°05'03" E with the west line of said Southwest quarter (also the centerline of C.R. 133 A, Hardin Pike), 730.89 feet to a PK nail and shinner set and the PLACE OF BEGINNING thence continuing N 01°05'03" E with said west line of said Southwest quarter (also the centerline of C.R. 133 A, Hardin Pike), 1,505.89 feet to a PK nail and shinner set at the intersection of said west line and centerline with the centerline of an open ditch; thence southeasterly the following two courses that define the meanderings of said centerline of said open ditch: S 84°37'56" E, 88.86 feet; S 16°49'34" E, 724.12 feet; thence N 89°32'17" E (leaving said centerline of said open ditch and passing through a capped 5/8 inch rebar set at 18.35 feet at the top of the east bank of said open ditch), 362.20 feet to a capped 5/8 inch rebar set; thence S 00°27'43" E, 92.98 feet to a capped 5/8 inch rebar set; thence N 89°32'17" E, 75.96 feet to a capped 5/8 inch rebar set; thence S 00°32'17" W, 202.71 feet to a capped 5/8 inch rebar set; thence S 89°32'17" W (passing through a capped 5/8 inch rebar set at the top of the east bank of said open ditch at 334.75 feet), 347.74 feet to a point on the centerline of said open ditch; thence southerly the following two courses that define the menaderings of said centerline: S 08°36'57" E, 333.80 feet; S 10°55'56" W, 186.37 feet to a point; thence N 89°29'50" W (leaving said centerline of said open ditch and passing through a capped 5/8 inch rebar set at 20.00 feet at the top of the west bank of said open ditch and a capped 5/8 inch rebar set at 400.51 feet), 430.51 feet to the PLACE OF BEGINNING containing 13.276 acres more or less and subject to all highway and other legal easements of record.



Signature by a representative of the County Health Dept.
denotes compliance with Health Regulations.
Signed: _____ Date _____

Signature by a representative of the Auglaize County Regional
Planning Commission denotes approval of this plat.
Signed: _____ Date _____


Signature by a representative of City with 3 mile limit juris-
diction or Twp. Trustees or Village with zoning jurisdiction
denotes approval of this plat. Signed: _____
for political S. D. of: _____ Date _____

Signature by a representative of the County Engineer's Dept.
denotes that this plat meets tax map plat requirements.
Signed: _____ Date _____

KUCK AND MORRISEY, INC.
CONSULTING ENGINEERS & SURVEYORS
2807 CHAPEL HILL DRIVE
LIMA, OHIO 45805 - 228-1735

L-43

Client Lucia ZINK % Mr. James Elair Attorney
County Auglaize Twp. Pusheta Sec. 8 & 17
Drawn by J RDM Scale --- Drwg. No. _____
Checked by rdm Date 12/12/95
Sheet 3 of 5
(T-6-S; R-6-E)

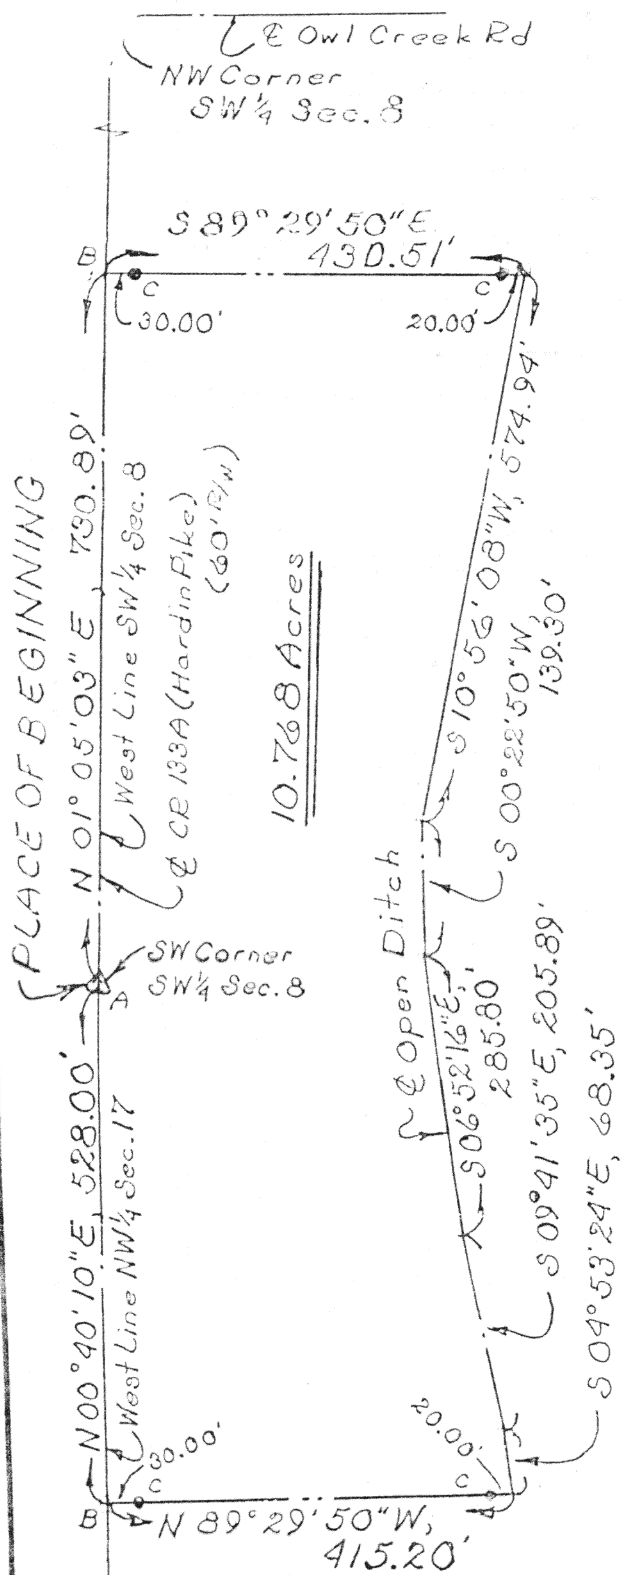

PARCEL N^o 2



Scale:
1"=200'


DESCRIPTION
PARCEL NO. 2

Being a parcel of land situate partially in the Southwest quarter of Section 8 and partially in the Northwest quarter of Section 17, T-6-S, R-6-E, Pusheta Township, Auglaize County, Ohio and more particularly described as follows:

BEGINNING at an iron pipe found in a monument box found at the established southwest corner of said Southwest quarter of said Section 8; thence N 01° 25' 03" E with the west line of said Southwest quarter (also the centerline of C.R. 133-A, Hardin Pike), 730.89 feet to a PK nail and shinner set; thence S 89° 29' 50" E (passing through a capped 5/8 inch rebar set at 30.00 feet and at 410.51 feet at the top of the west bank of an open ditch), 430.51 feet to a point on the centerline of said open ditch; thence southerly the meanderings of said centerline of said open ditch: S 10° 56' 08" W, 574.94 feet; S 00° 22' 50" W, 139.30 feet; S 06° 52' 16" E, 285.80 feet; S 09° 41' 35" E, 205.89 feet; S 04° 53' 24" E, 68.35 feet to a point; thence N 89° 29' 50" W (leaving said centerline of said open ditch and passing through a capped 5/8 inch rebar set at 20.00 feet at the top of the west bank of said open ditch and a capped 5/8 inch rebar set at 385.20 feet), 415.20 feet to a PK nail and shinner set on the west line of the Northwest quarter of said Section 17; thence N 00° 40' 10" E with said west line (also the centerline of C.R. 133-A, Hardin Pike), 528.00 feet to the PLACE OF BEGINNING containing 10.768 acres more or less and subject to all highway and other legal easements of record. 6.228 acres are in the Southwest quarter of Section 8 and 4.540 acres are in the Northwest quarter of Section 17.

LEGEND:

- ⊙ Iron Pipe found in Monu. Box
- B PK nail & shinner set
- C Capped 5/8" Rebar set

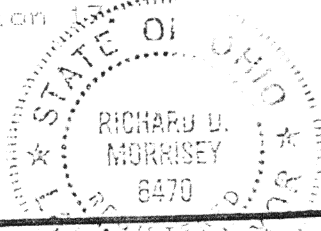

Signature by a representative of the County Health Dept. denotes compliance with Health Regulations.
Signed: _____ Date _____

Signature by a representative of the Auglaize County Regional Planning Commission denotes approval of this plat.
Signed: _____ Date _____


Signature by a representative of City with 3 mile limit jurisdiction or Twp. Trustees or Village with zoning jurisdiction denotes approval of this plat. Signed: _____ Date _____
for political S. D. of: _____

Signature by a representative of the County Engineer's Dept. denotes that this plat meets tax map plat requirements.
Signed: _____ Date _____

KUCK AND MORRISSEY, INC.
CONSULTING ENGINEERS & SURVEYORS
2807 CHAPEL HILL DRIVE
LIMA, OHIO 45805 - 228-1735

Client Lucia ZINK % Mr. James Blair Attorney
County Auglaize Twp. Pusheta Sec. 8 & 17
Drawn by RDM Scale 1"=200' Drwg. No. _____
Checked by rdm Date 12/12/95
Sheet 4 of 5 (T-6-S; R-6-E)

L-44

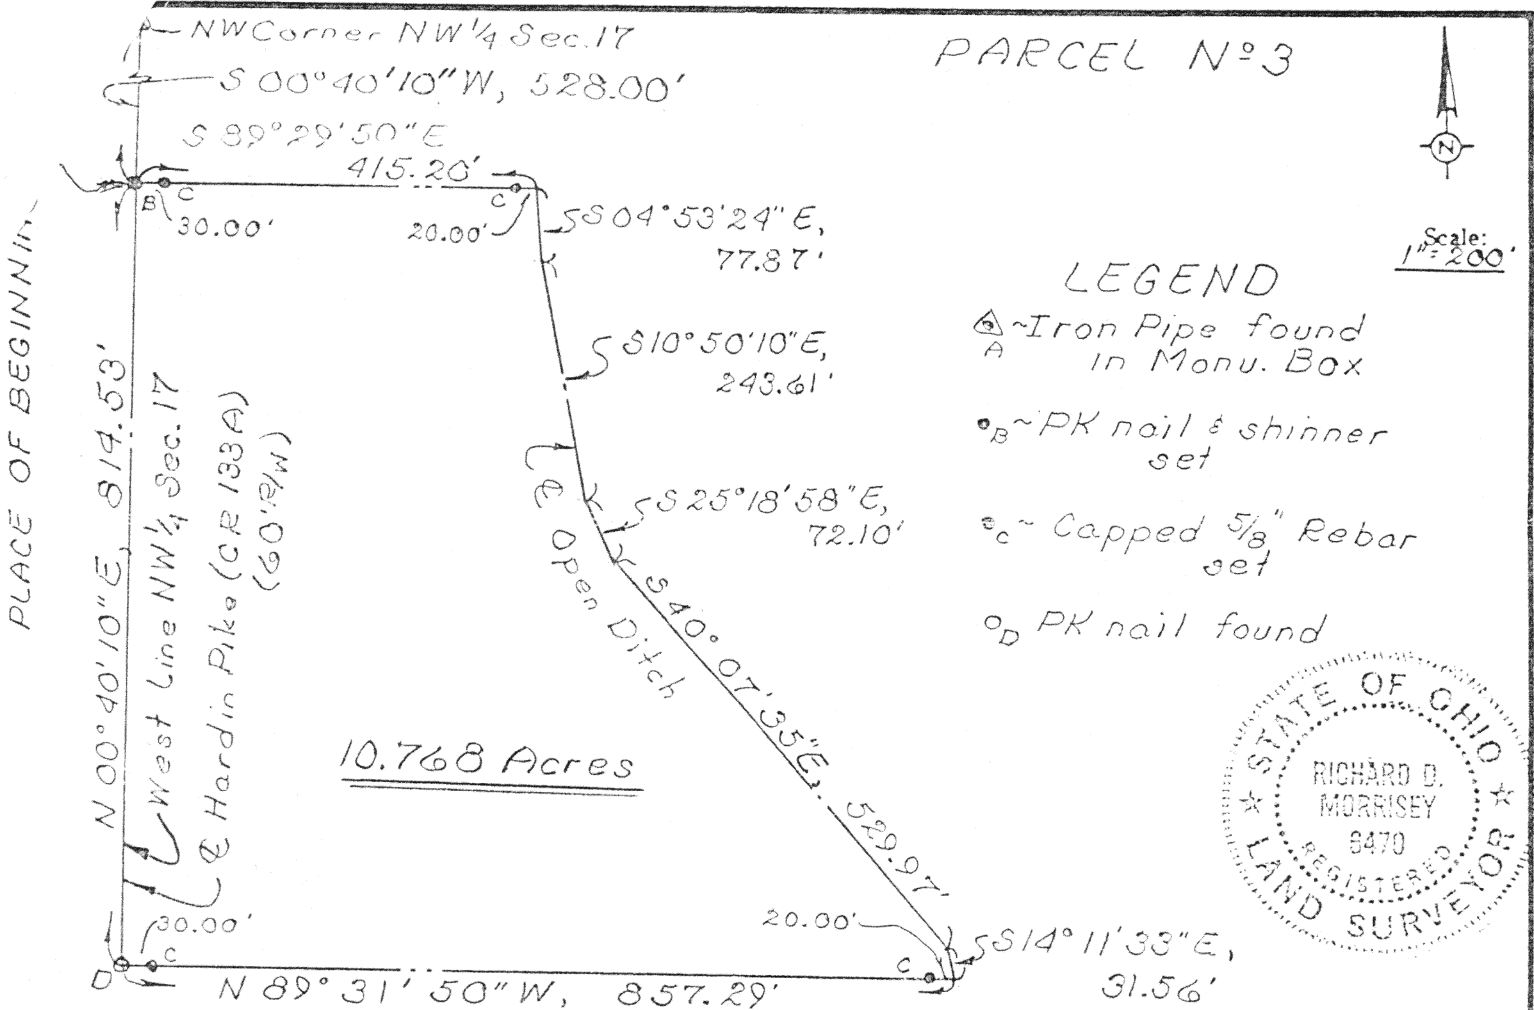

DESCRIPTION
PARCEL NO. 3

Being a parcel of land situate in the Northwest quarter of Section 17, T-6-S, R-6-E, Pusheta Township, Auglaize County, Ohio and more particularly described as follows:

BEGINNING at an iron pipe found in a monument box at the established northwest corner of said Northwest quarter of said Section 17; thence S 00° 40' 10" W with the west line of said Northwest quarter (also the centerline of C.R. 133 A, Hardin Pike), 528.00 feet to a PK nail and shinner set and the PLACE OF BEGINNING; thence S 89° 29' 50" E (passing through a capped 5/8 inch rebar set at 30.00 feet and at 395.20 feet at the top of the west bank of an open ditch), 415.20 feet to a point on the centerline of said open ditch; thence southerly the following five courses that define the meanderings of said centerline of said open ditch: S 04° 53' 24" E, 77.87 feet; S 10° 50' 10" E, 243.61 feet; S 25° 18' 58" E, 72.10 feet; S 40° 07' 35" E, 529.97 feet; S 14° 11' 33" E, 31.56 feet to a point; thence N 89° 31' 50" W (leaving said centerline of said open ditch and passing through a capped 5/8 inch rebar set at 20.00 feet at the top of the west bank of said open ditch and a capped 5/8 inch rebar set at 827.29 feet), 857.29 feet to a PK nail found on the west line of the Northwest quarter of said Section 17; thence N 00° 40' 10" E with said west line (also the centerline of C.R. 133 A, Hardin Pike), 814.53 feet to the PLACE OF BEGINNING containing 10.768 acres more or less and subject to all highway and other legal easements of record.

Signature by a representative of the County Health Dept. denotes compliance with Health Regulations.
Signed: _____ Date: _____

Signature by a representative of the Auglaize County Regional Planning Commission denotes approval of this plat.
Signed: _____ Date: _____

Signature by a representative of City with 3 mile limit jurisdiction or Twp. Trustees or Village with zoning jurisdiction denotes approval of this plat. Signed: _____
for political S. D. of: _____ Date: _____

Signature by a representative of the County Engineer's Dept. denotes that this plat meets tax map plat requirements.
Signed: _____ Date: _____

KUCK AND MORRISSEY, INC.
CONSULTING ENGINEERS & SURVEYORS
2807 CHAPEL HILL DRIVE
LIMA, OHIO 45805 - 228-1735

Client Lucia ZINK % Mr. James Blair Attorney
County Auglaize Twp. Pusheta Sec. 8 & 17
Drawn by RDM Scale 1" = 200' Drwg. No. _____
Checked by rdm Date 12/12/95
Sheet 5 of 5
(T-6-S; R-6-E)

L-45