



SECTION 19 (NE 1/4)  
T-6-S R-6-E  
PUSHETA TOWNSHIP  
AUGLAIZE COUNTY

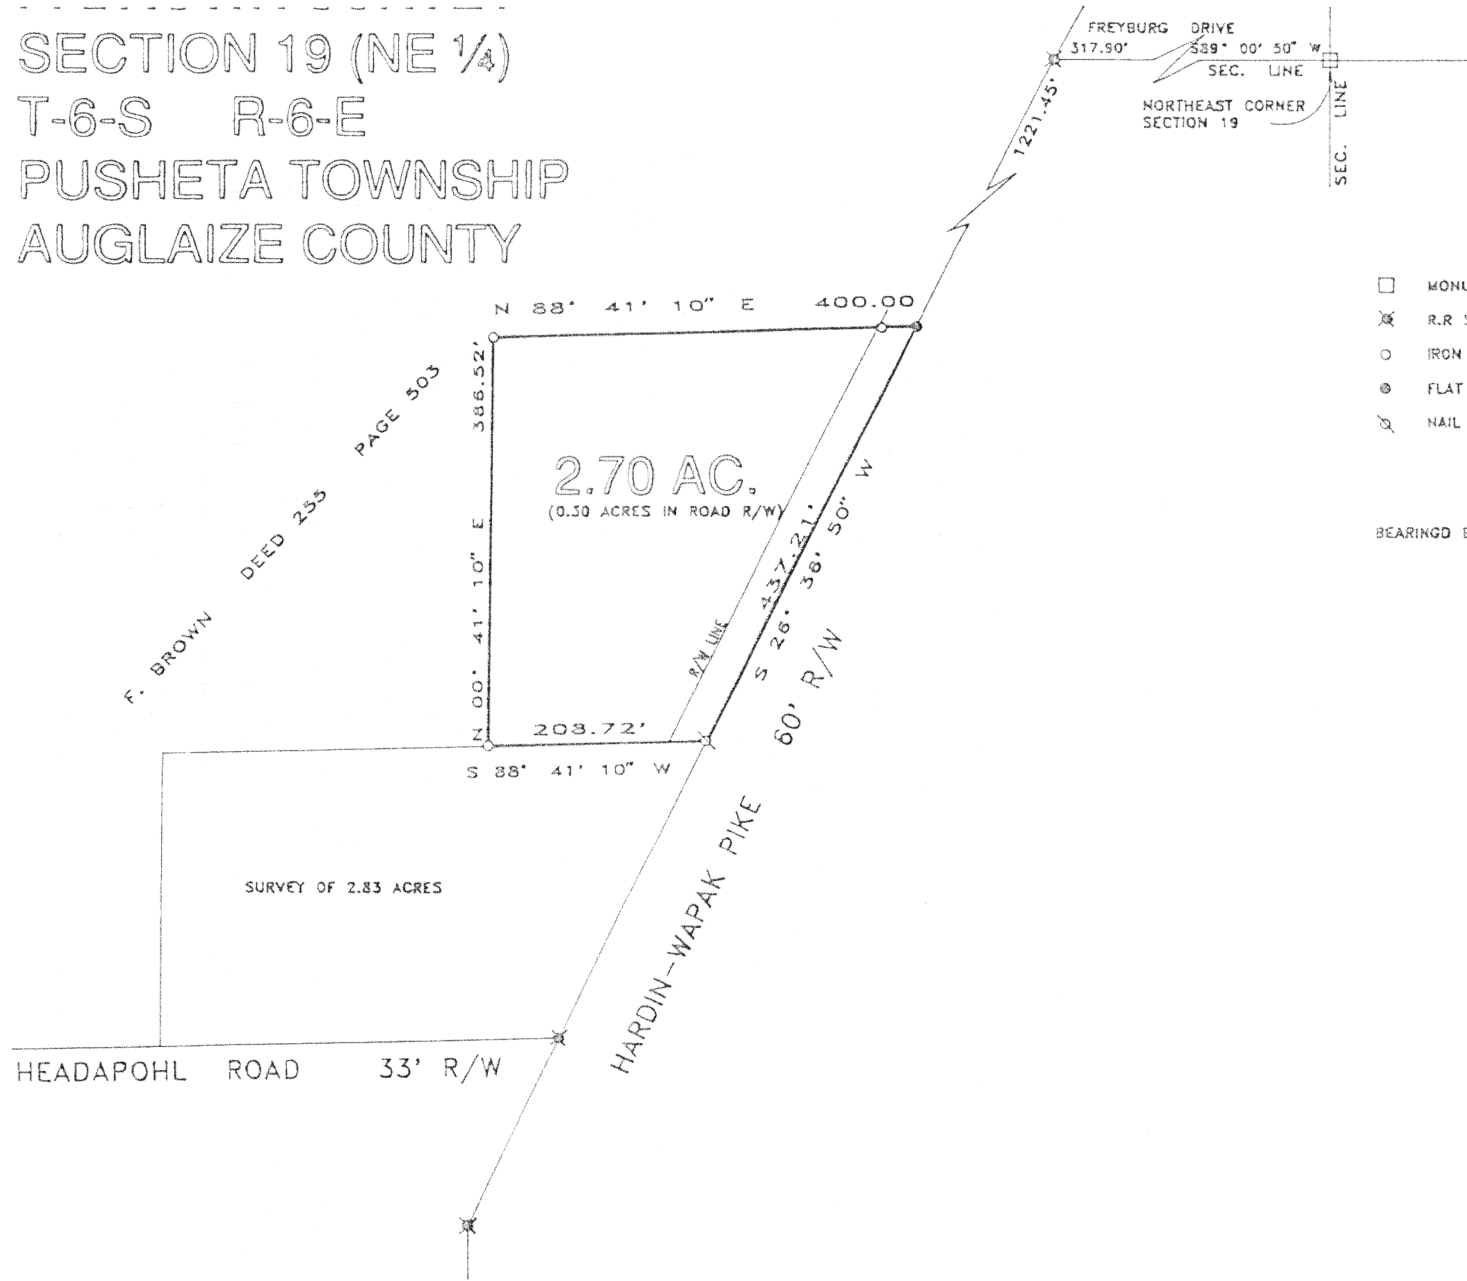

- MONUMENT BOX
- ⊗ R.R. SPIKE FOUND
- IRON BAR SET
- ⊙ FLAT TOP R.R. SPIKE SET
- ⊗ NAIL & SHINNER FOUND

BEARINGD BASED UPON PREVIOUS SURVEYS

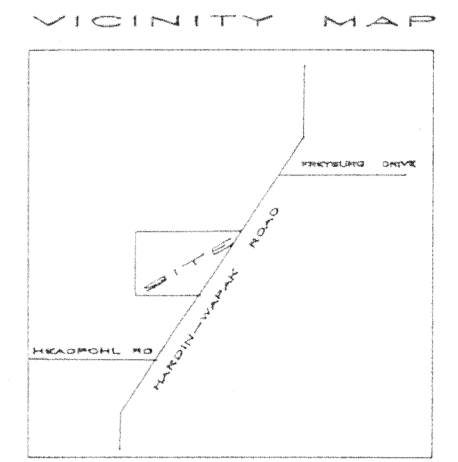

PREPARED BY:

THOMAS W. STEINKE  
LAND SURVEYOR # 6177  
16454 COUNTY ROAD # 25-A  
ANNA, OHIO 45302  
PHONE: 937-693-6538  
MARCH 14/15/16, 1998

*Thomas W. Steinke*

98-7

THOMAS W. STEINKE  
LAND SURVEYING LAND DEVELOPMENT  
16454 COUNTY ROAD # 25 - A  
ANNA OHIO 45302

PHONE: 937-693-6538

FAX: 419-738-4762

3/15/98

DESCRIPTION OF 2.70 ACRES FOR: F. BROWN

BEING 2.70 ACRES LOCATED IN THE NORTHEAST QUARTER OF SECTION 19, T-6-S, R-6-E, PUSHETA TOWNSHIP, AUGLAIZE COUNTY OHIO AND BEING FURTHER DESCRIBED AS FOLLOWS:

COMMENCING AT A MONUMENT BOX LOCATED AT THE NORTHEAST CORNER OF SECTION 19, ALSO BEING THE CENTERLINE OF FREYBURG DRIVE;

THENCE ALONG THE NORTH LINE OF SECTION 19 AND CENTERLINE OF FREYBURG DRIVE, SOUTH  $89^{\circ} 00' 50''$  WEST, A DISTANCE OF 317.90 FEET TO A RAILROAD SPIKE FOUND IN THE CENTERLINE OF HARDIN-WAPAK ROAD;

THENCE SOUTH  $26^{\circ} 36' 50''$  WEST ALONG THE CENTERLINE OF HARDIN-WAPAK ROAD, A DISTANCE OF 1221.45 FEET TO A FLAT TOP RAILROAD SPIKE AND PLACE OF BEGINNING FOR THE PARCEL HEREIN DESCRIBED;

THENCE CONTINUING SOUTH  $26^{\circ} 36' 50''$  WEST ALONG SAID CENTERLINE, A DISTANCE OF 437.21 FEET TO A NAIL AND SHINER FOUND AT THE NORTHEAST CORNER OF A 2.83 ACRE PARCEL;

THENCE SOUTH  $88^{\circ} 41' 10''$  WEST, ALONG THE NORTH LINE OF SAID 2.83 ACRE PARCEL, A DISTANCE OF 208.72 FEET TO AN IRON BAR SET;

THENCE NORTH  $00^{\circ} 41' 10''$  EAST, A DISTANCE OF 386.52 FEET TO AN IRON BAR SET;

THENCE NORTH  $88^{\circ} 41' 10''$  EAST, A DISTANCE OF 400.00 FEET TO THE CENTERLINE OF HARDIN-WAPAK ROAD AND PLACE OF BEGINNING.

CONTAINING IN ALL 2.70 ACRES OF WHICH 0.30 ACRE IN ROAD RIGHT OF WAY.

SURVEY AND DESCRIPTION PREPARED BY THOMAS W. STEINKE ON THIS 15TH DAY OF MARCH, 1998

L-84