

F. Ruck

SEC. 22 TOWN 6-S RANGE 6-E TOWNSHIP PUSHETA COUNTY Auglaize


THOMAS W. STEINKE REGISTERED LAND SURVEYOR # 6177

16454 COUNTY ROAD # 25-A ANNA, OHIO 45302

DATE AUGUST '95

PHONE (513) 693-6538

SCALE 1" = 100'

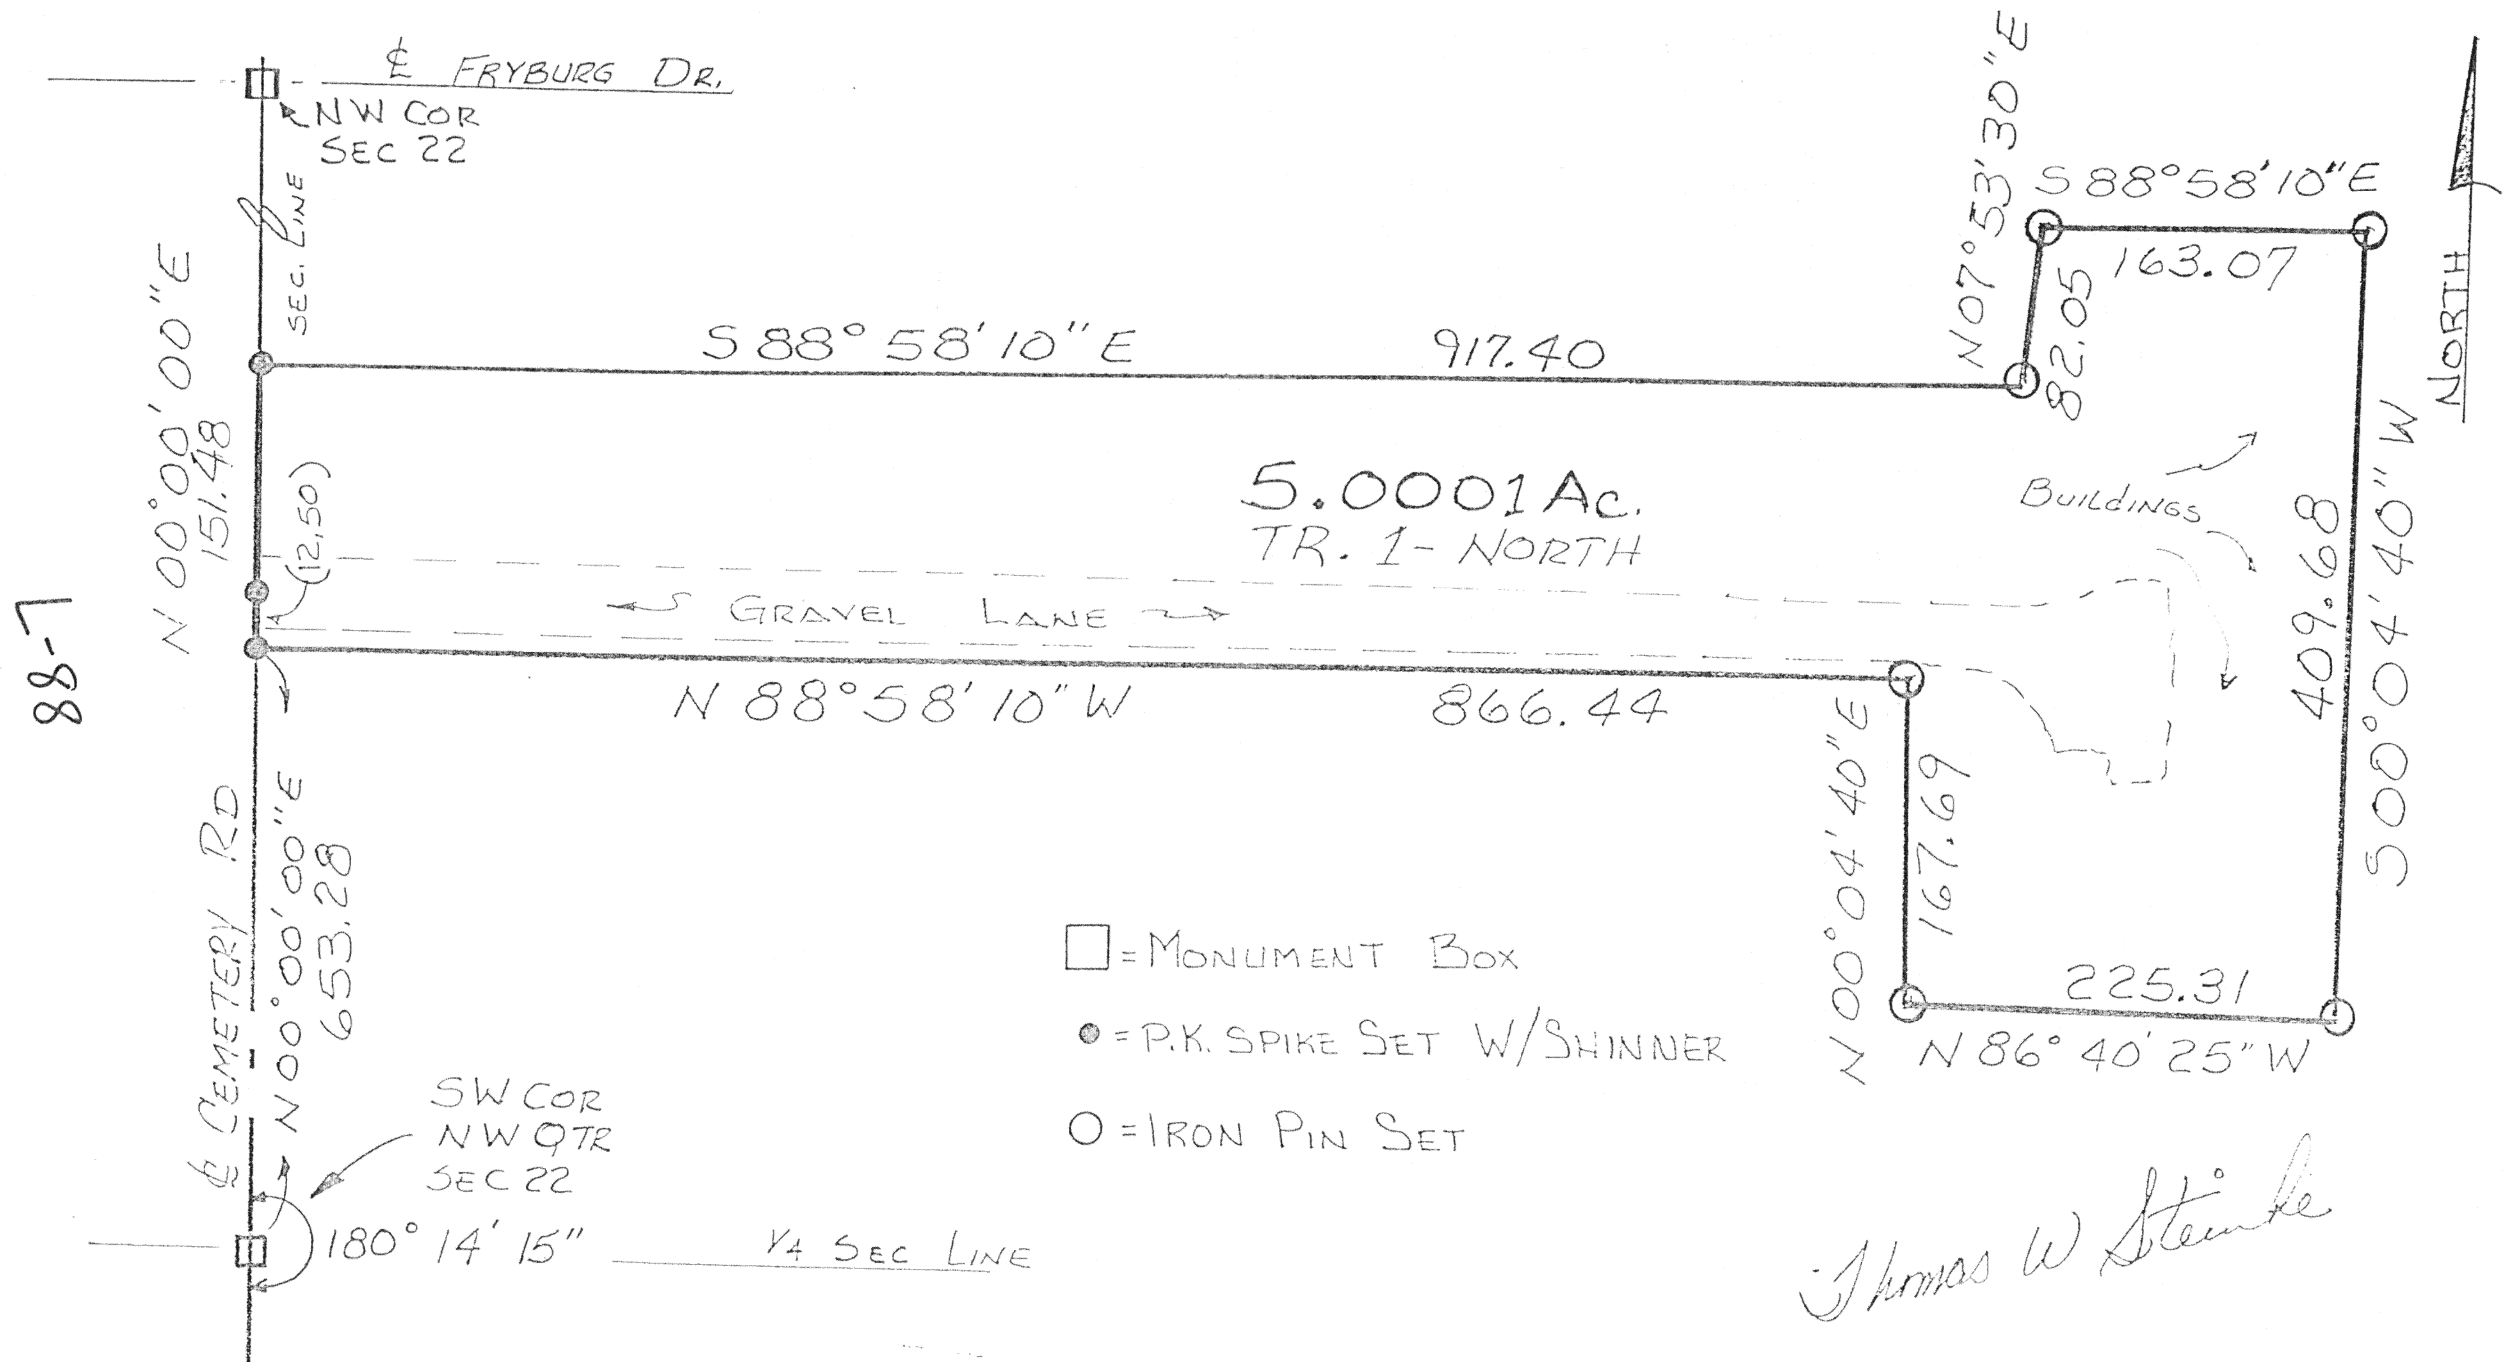

DESCRIPTION OF 5.0001 ACRES
TRACT 1-NORTH

BEING 5.0001 ACRES LOCATED IN THE NORTHWEST QUARTER OF SECTION 22, TOWN 6-SOUTH, RANGE 6-EAST, PUSHETA TOWNSHIP, AUGLAIZE COUNTY, OHIO AND BEING FURTHER DESCRIBED AS FOLLOWS:

COMMENCING AT A MONUMENT BOX LOCATED AT THE SOUTHWEST CORNER OF THE NORTHWEST QUARTER OF SECTION 22, ALSO BEING THE CENTERLINE OF CEMETERY;

THENCE NORTH 00 DEGREES 00 MINUTES 00 SECONDS EAST ALONG THE WEST LINE OF SECTION 22 AND CENTERLINE OF CEMETERY ROAD, A DISTANCE OF 653.28 FEET TO A P.K. SPIKE AND SHINNER AND PLACE OF BEGINNING FOR THE PARCEL HEREIN DESCRIBED;

THENCE CONTINUING NORTH 00 DEGREES 00 MINUTES 00 SECONDS EAST ALONG SAID CENTERLINE AND SECTION LINE, A DISTANCE OF 151.48 FEET TO A P.K. SPIKE AND SHINNER;

THENCE SOUTH 88 DEGREES 58 MINUTES 10 SECONDS EAST, A DISTANCE OF 917.40 FEET TO AN IRON PIN;

THENCE NORTH 07 DEGREES 53 MINUTES 30 SECONDS EAST, A DISTANCE OF 82.05 FEET TO AN IRON PIN;

THENCE SOUTH 88 DEGREES 58 MINUTES 10 SECONDS EAST, A DISTANCE OF 163.07 FEET TO AN IRON PIN;

THENCE SOUTH 00 DEGREES 04 MINUTES 40 SECONDS WEST, A DISTANCE OF 409.68 FEET TO AN IRON PIN;

THENCE NORTH 86 DEGREES 40 MINUTES 25 SECONDS WEST, A DISTANCE OF 225.31 FEET TO AN IRON PIN; THENCE NORTH 00 DEGREES 04 MINUTES 40 SECONDS EAST, A DISTANCE OF 167.69 FEET TO AN IRON PIN;

THENCE NORTH 88 DEGREES 58 MINUTES 10 SECONDS WEST, A DISTANCE OF 866.44 FEET TO A P.K. SPIKE AND SHINNER AND PLACE OF BEGINNING

CONTAINING IN ALL 5.0001 ACRES AND BEING SUBJECT TO ALL LEGAL EASEMENTS AND RIGHTS OF WAY OF RECORD.

SURVEY AND DESCRIPTION PREPARED BY THOMAS W. STEINKE, REGISTERED SURVEYOR # 6177, ON THIS 30TH DAY OF AUGUST, 1995

L-89