

SCHUMAN PROPERTY


(SEE INDIVIDUAL SURVEYS)



TOTAL 60.487 AC


⌘ SCHUMAN RD 7

⌘ SIDNEY-FREYBURG RD

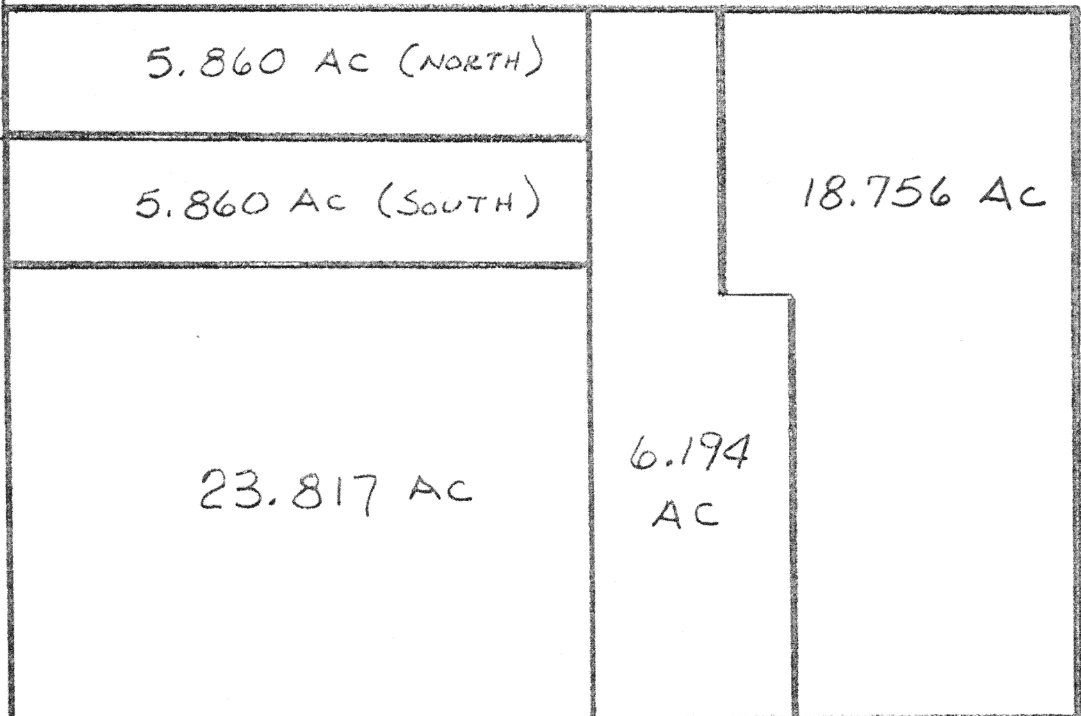


⌘ SOUTHLAND RD

SCHUMAN SURVEY

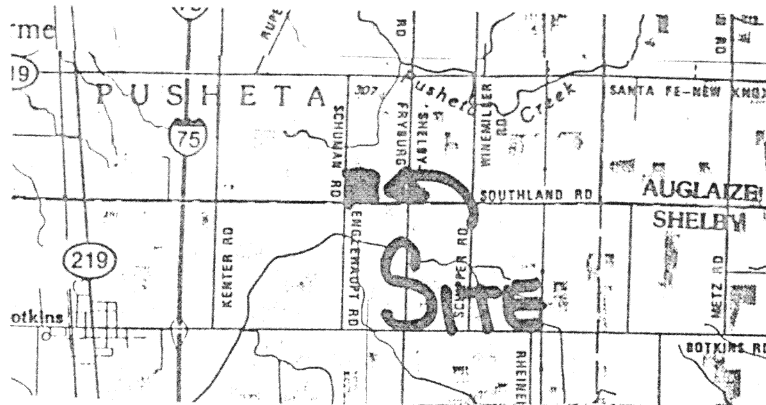

- MON BOX
- R.R. SPK SET
- ⊗ P.K. SPK SET
- COR POST.
- IRON PIN SET

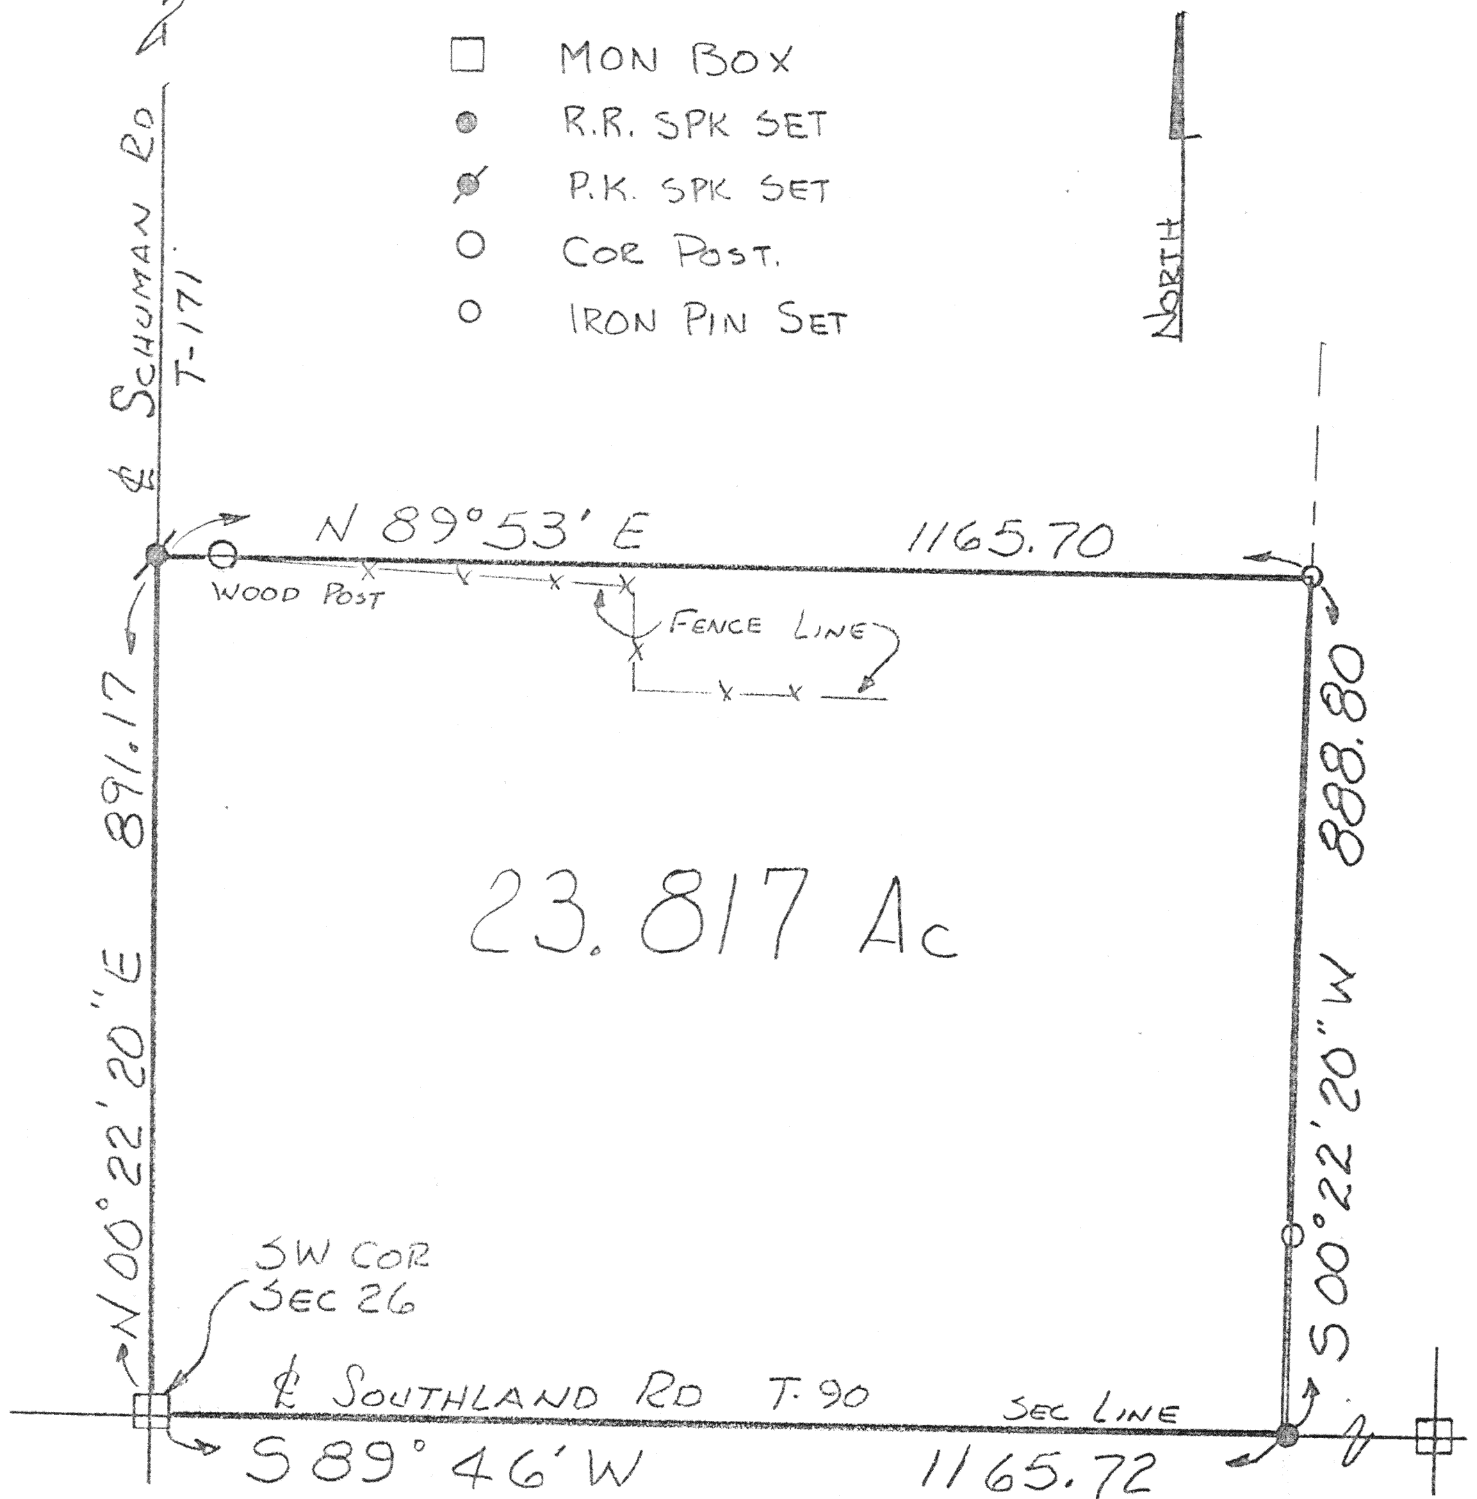

THOMAS W. STEINKE REGISTERED LAND SURVEYOR # 6177
16454 C.R.# 25-A ANNA, OHIO 45302 PH:513-693-6538



Thomas W Steinke
SIGNATURE

TOWN: 6-S RANGE: 6-E SECTION: 26 SW 1/4
TOWNSHIP: PUSHETA COUNTY: AUGLAIZE
SCALE: 1" = 200' MUNICIPALITY: _____

3/3/96

L-101

SCHUMAN SURVEY

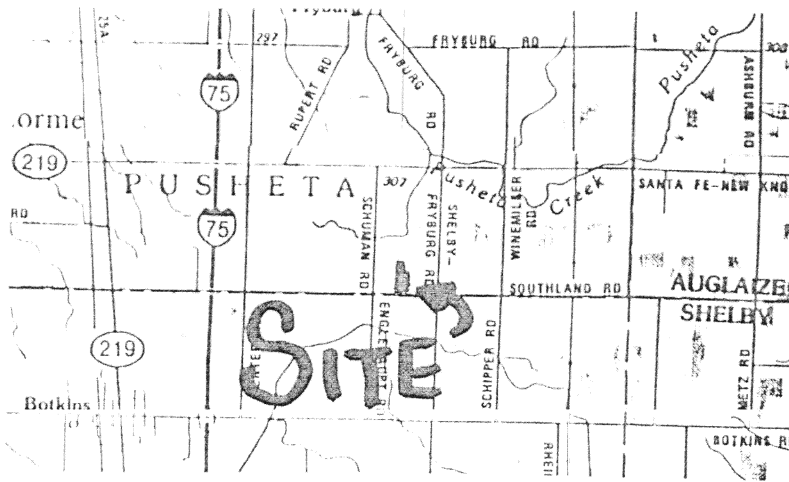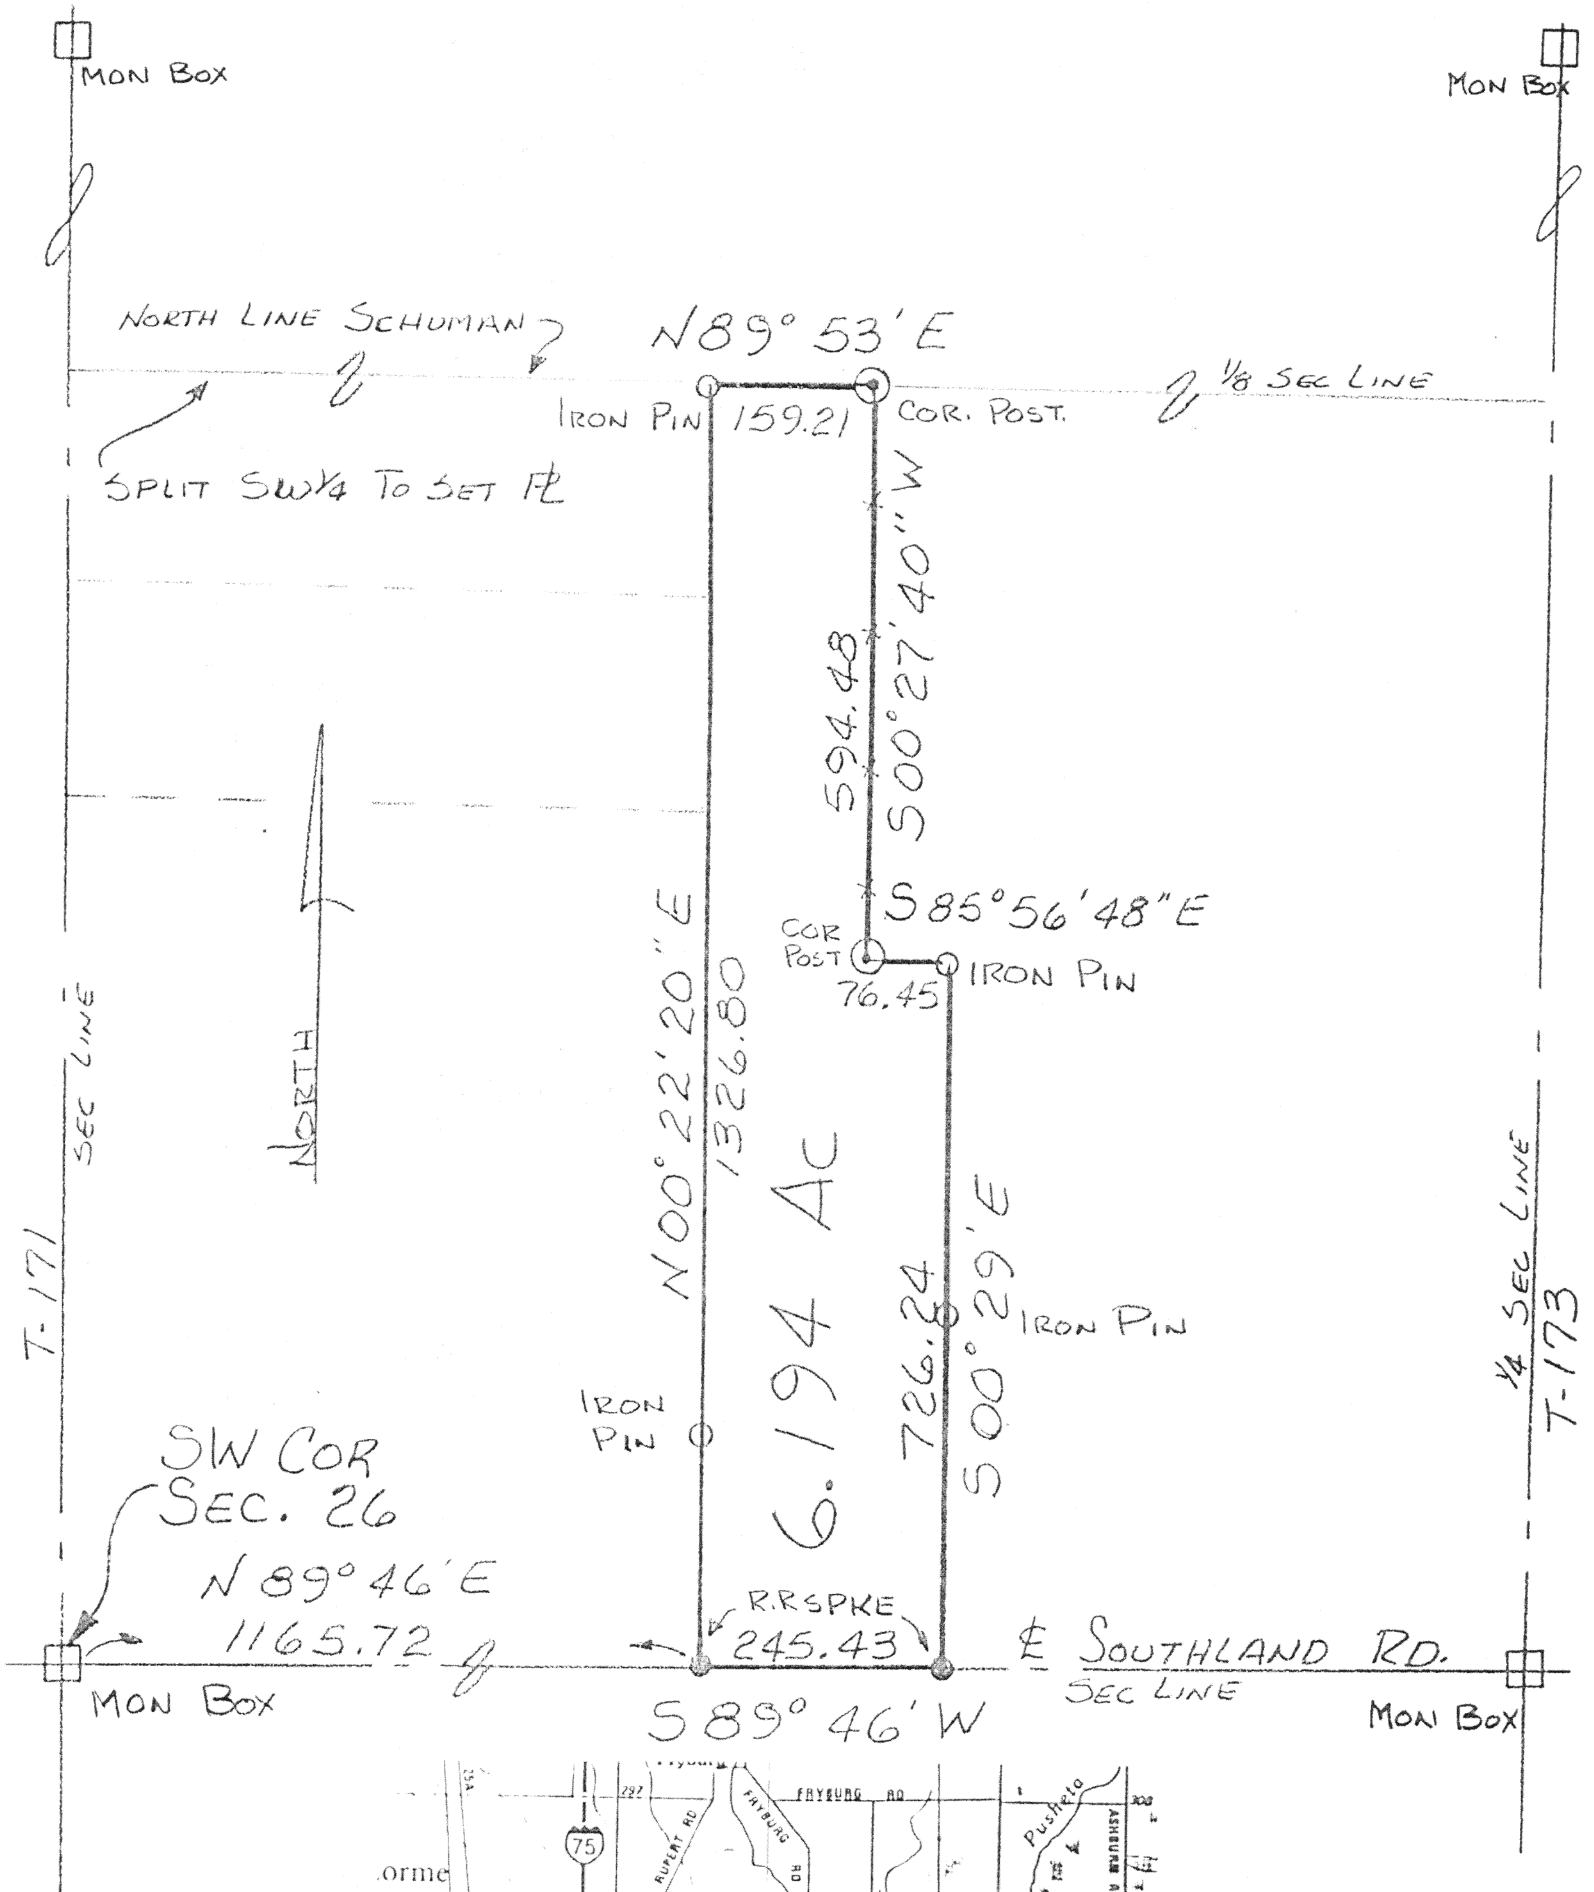


THOMAS W. STEINKE REGISTERED LAND SURVEYOR # 6177
16454 C.R.# 25-A ANNA, OHIO 45302 PH: 513-693-6538

TOWN: 6-S RANGE: 6-E SECTION: 26 SW 1/4
TOWNSHIP: PUSHETA COUNTY: AUGLAIZE

Thomas W. Steinke
SIGNATURE
2/29/96

L-102

SCHUMAN SURVEY

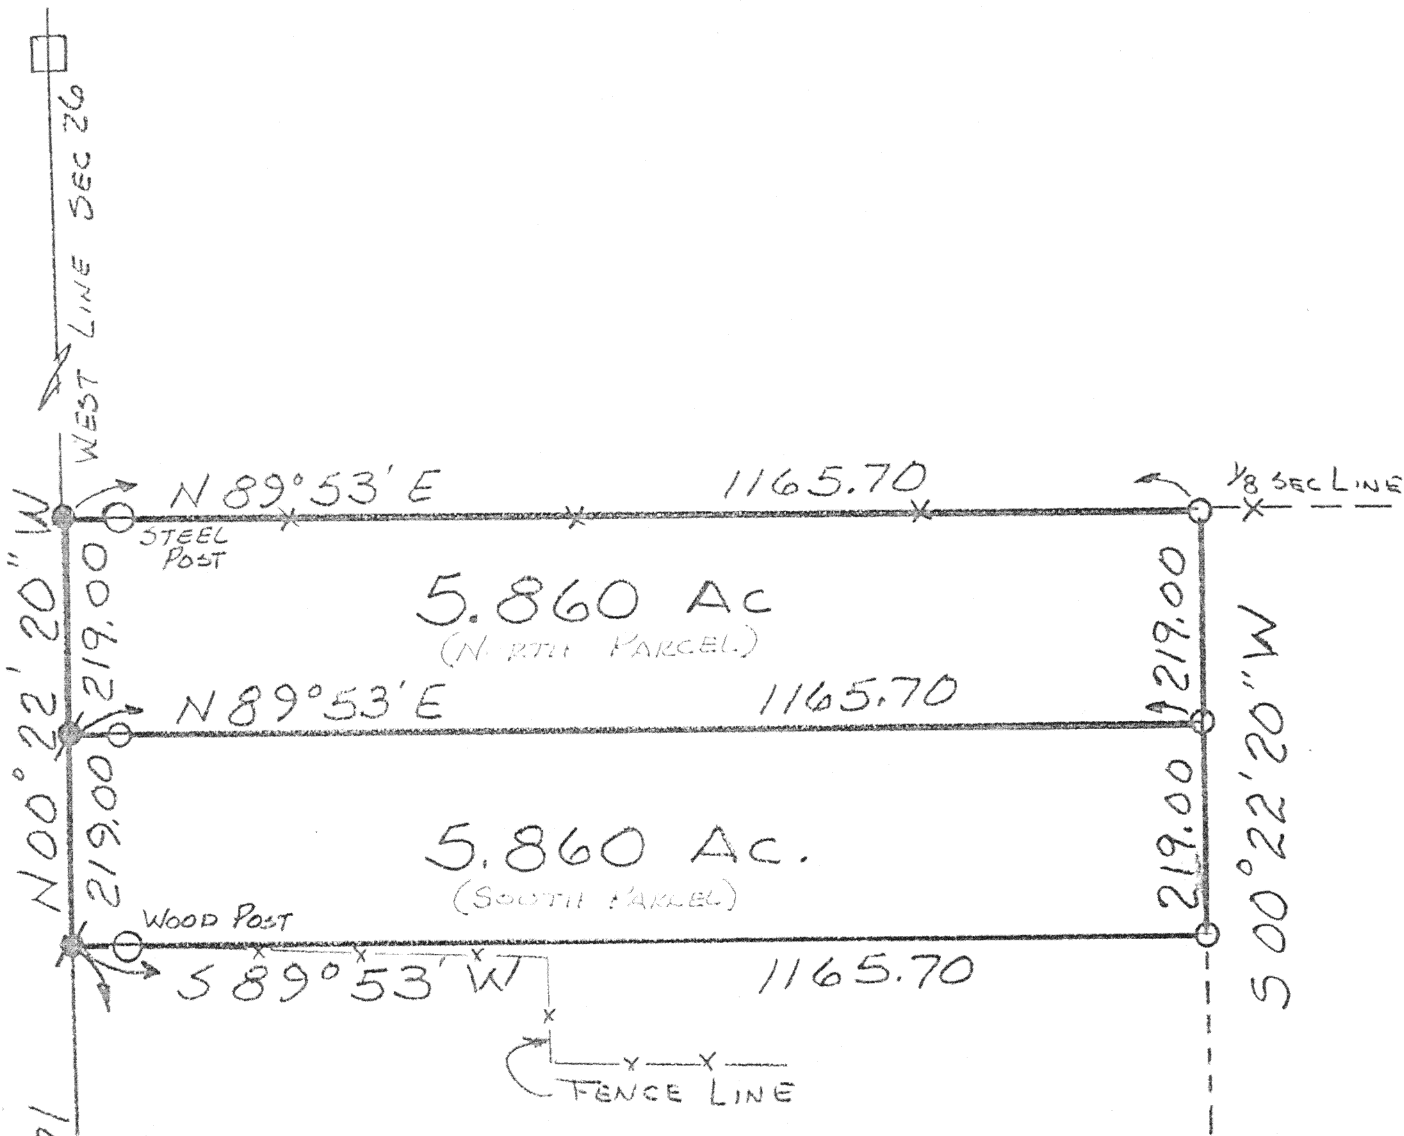

- = MON. BOX
- = R.R. SPK SET
- = IRON PIN SET
- ⊙ = P.K SPK SET
- = COR. POST.



§ SCHUMAN RD T-71
N 00° 22' 20" E
891.17

SW COR
SEC 26

§ SOUTHLAND RD T-90

SOUTH LINE SEC 26



L-103

Thomas W. Steinke

SCHUMAN SURVEY

Survey Data:

Line	Bearing	Distance	Notes
North	N 89° 53' E	659.97	Top boundary
East	S 00° 19' 42" W	1325.08	Right boundary
South	S 89° 46' W	574.79	Bottom boundary, R.R. SPK
West	N 00° 29' W	726.24	Left boundary
Internal	N 00° 27' 40" E	594.48	Internal vertical line
Internal	N 85° 56' 48" W	76.45	Internal horizontal line

Area: 18.756 Ac.

Monuments and Markers:

- MON. BOX (Top Left, Top Right, Bottom Right)
- COR. POST (Top Left, Middle Left, Bottom Left)
- IRON PIN (Top Right, Middle Right, Bottom Right)

Other Labels:

- N. LINE SCHUMAN
- 1/8 SEC LINE
- SW COR SEC 26
- T-171 SEC LINE
- T-173 SEC LINE
- R.R. SPK
- SOUTHLAND RD
- T-90



Thomas W. Steinhilber
SIGNATURE
3/2/96

TOWN: 6-S RANGE: 6-E SECTION: 26 SW 1/4
TOWNSHIP: PUSHETA COUNTY: AUGLAIZE
SCALE: 1"=200' MUNICIPALITY: _____

L-104