


PLACE OF BEGINNING

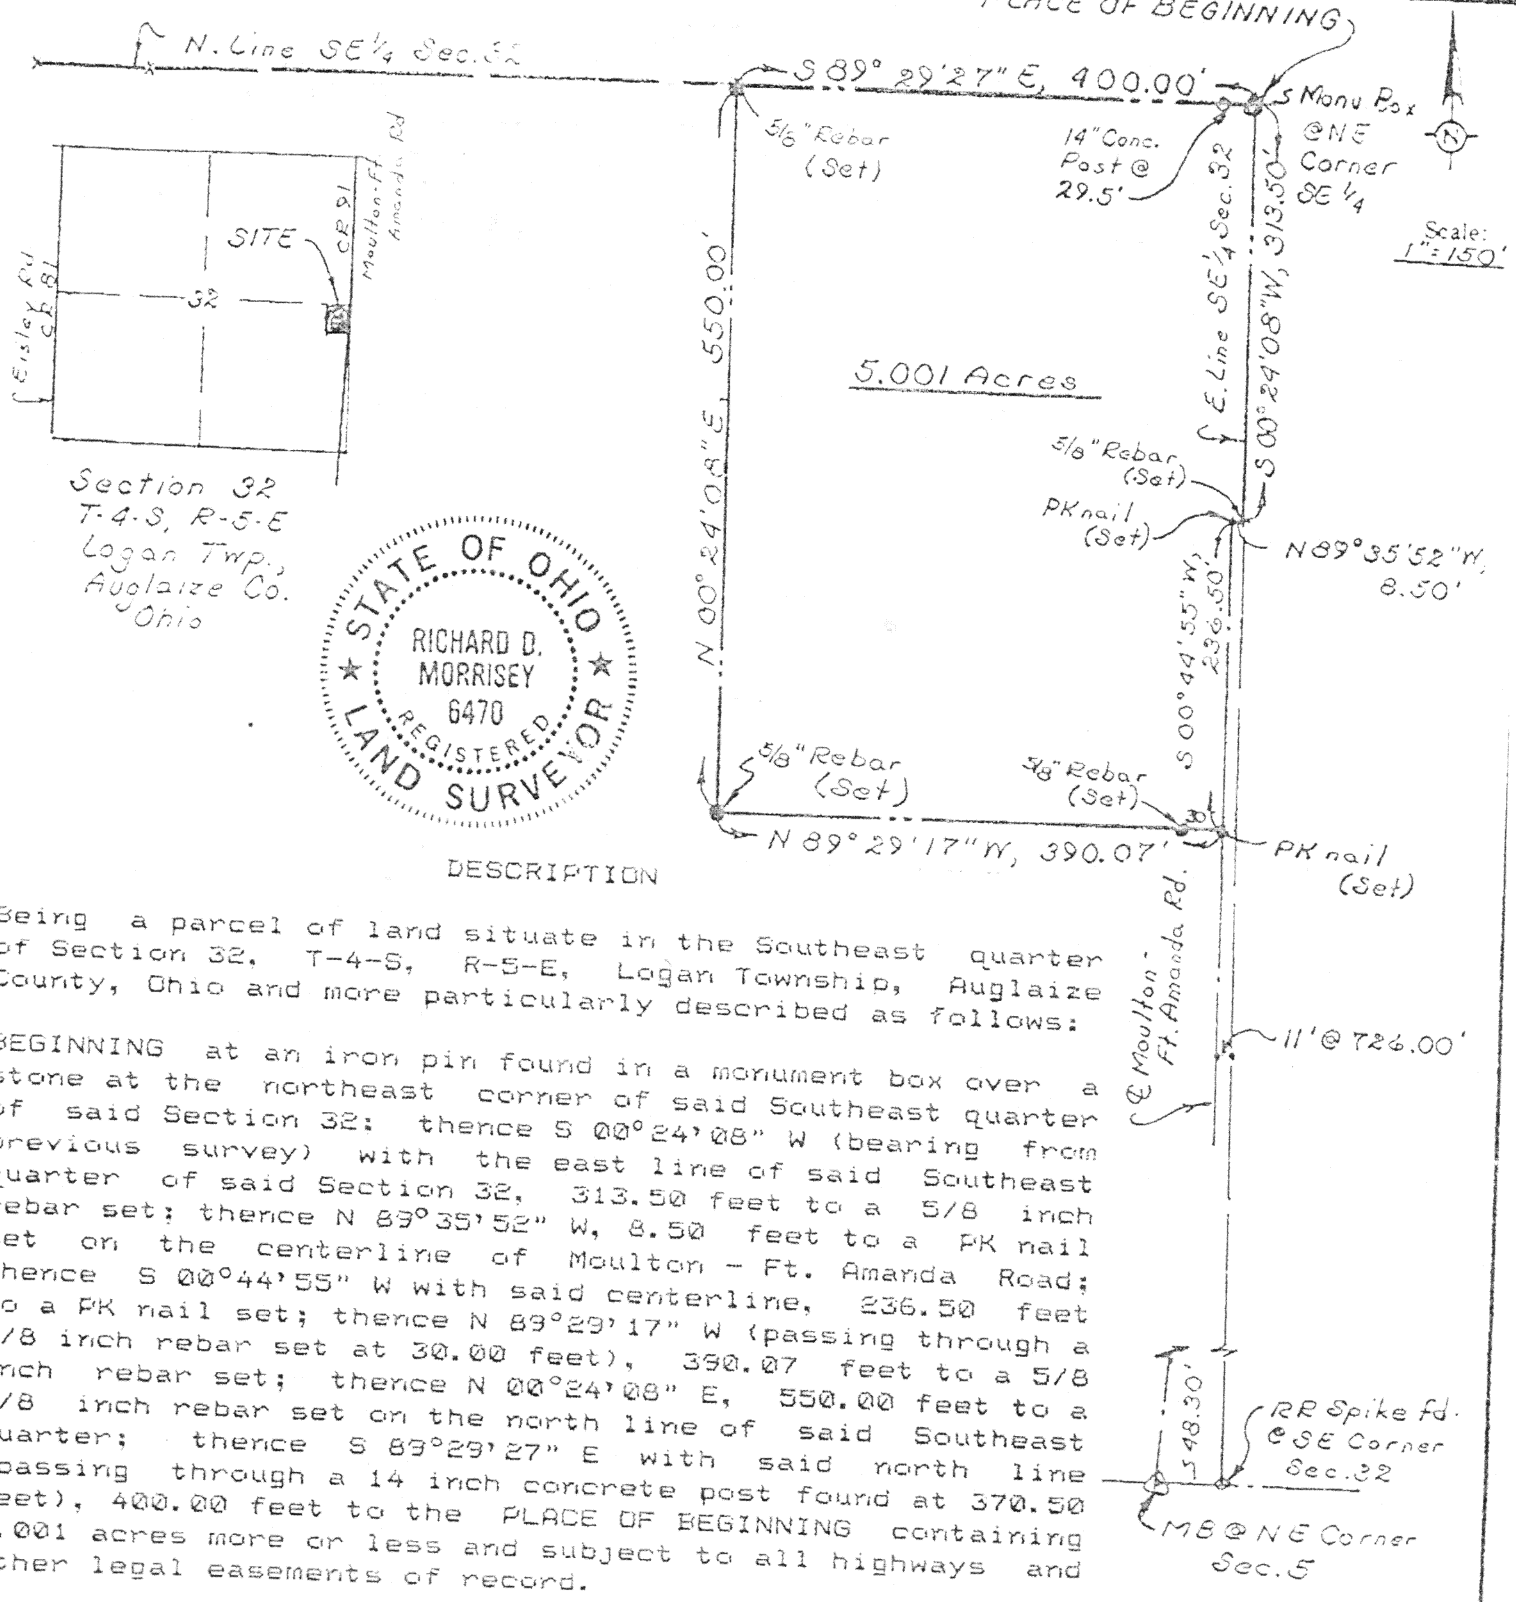

Section 32
T-4-S, R-5-E
Logan Twp.,
Auglaize Co.,
Ohio



DESCRIPTION

Being a parcel of land situate in the Southeast quarter of Section 32, T-4-S, R-5-E, Logan Township, Auglaize County, Ohio and more particularly described as follows:

BEGINNING at an iron pin found in a monument box over a stone at the northeast corner of said Southeast quarter of said Section 32; thence S 00° 24' 08" W (bearing from previous survey) with the east line of said Southeast quarter of said Section 32, 313.50 feet to a 5/8 inch rebar set; thence N 89° 35' 52" W, 8.50 feet to a PK nail set on the centerline of Moulton - Ft. Amanda Road; thence S 00° 44' 55" W with said centerline, 236.50 feet to a PK nail set; thence N 89° 29' 17" W (passing through a 5/8 inch rebar set at 30.00 feet), 390.07 feet to a 5/8 inch rebar set; thence N 00° 24' 08" E, 550.00 feet to a 5/8 inch rebar set on the north line of said Southeast quarter; thence S 89° 29' 27" E with said north line (passing through a 14 inch concrete post found at 370.50 feet), 400.00 feet to the PLACE OF BEGINNING containing 5.001 acres more or less and subject to all highways and other legal easements of record.

I hereby certify the accompanying map and survey which it represents to be correct to the best of my knowledge and belief. All rebar set and called for are topped with a plastic Peramark cap stamped: KUCK & MORRISEY L.S. 6470.

Date: 9/26/90

Richard D. Morrissey
Richard D. Morrissey, L.S. 6470
Kuck and Morrissey, Inc.

Signature by a representative of the County Health Dept. denotes compliance with Health Regulations.
Signed: _____ Date: _____

Signature by a representative of the Auglaize County Regional Planning Commission denotes approval of this plat.
Signed: _____ Date: _____

Signature by a representative of City with 3 mile limit jurisdiction or Twp. Trustees or Village with zoning jurisdiction denotes approval of this plat. Signed: _____ Date: _____
for political S. D. of: _____

Signature by a representative of the County Engineer's Dept. denotes that this plat meets tax map plat requirements.
Signed: _____ Date: _____

KUCK and MORRISEY, INC.
CONSULTING ENGINEERS & SURVEYORS
LIMA, OHIO 45805
TELEPHONE 228-1735 - AREA CODE 419
2507 CHAPEL HILL DRIVE

Client Mr. Joseph H. McNerney
County Auglaize Twp. Logan Sec. 32
Drawn by RDM Scale 1"=150' Drwg. No. _____
Checked by rdm Date 9/26/90
Sheet 1 of 1