


Part of the SE 1/4 of Section 23.

T-6-S, R-7-E

Clay Township, Auglaize Co.,


Ohio

E. 1/4 Cor.; Sec. 23

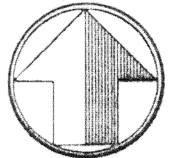

north

scale: 1"=50'

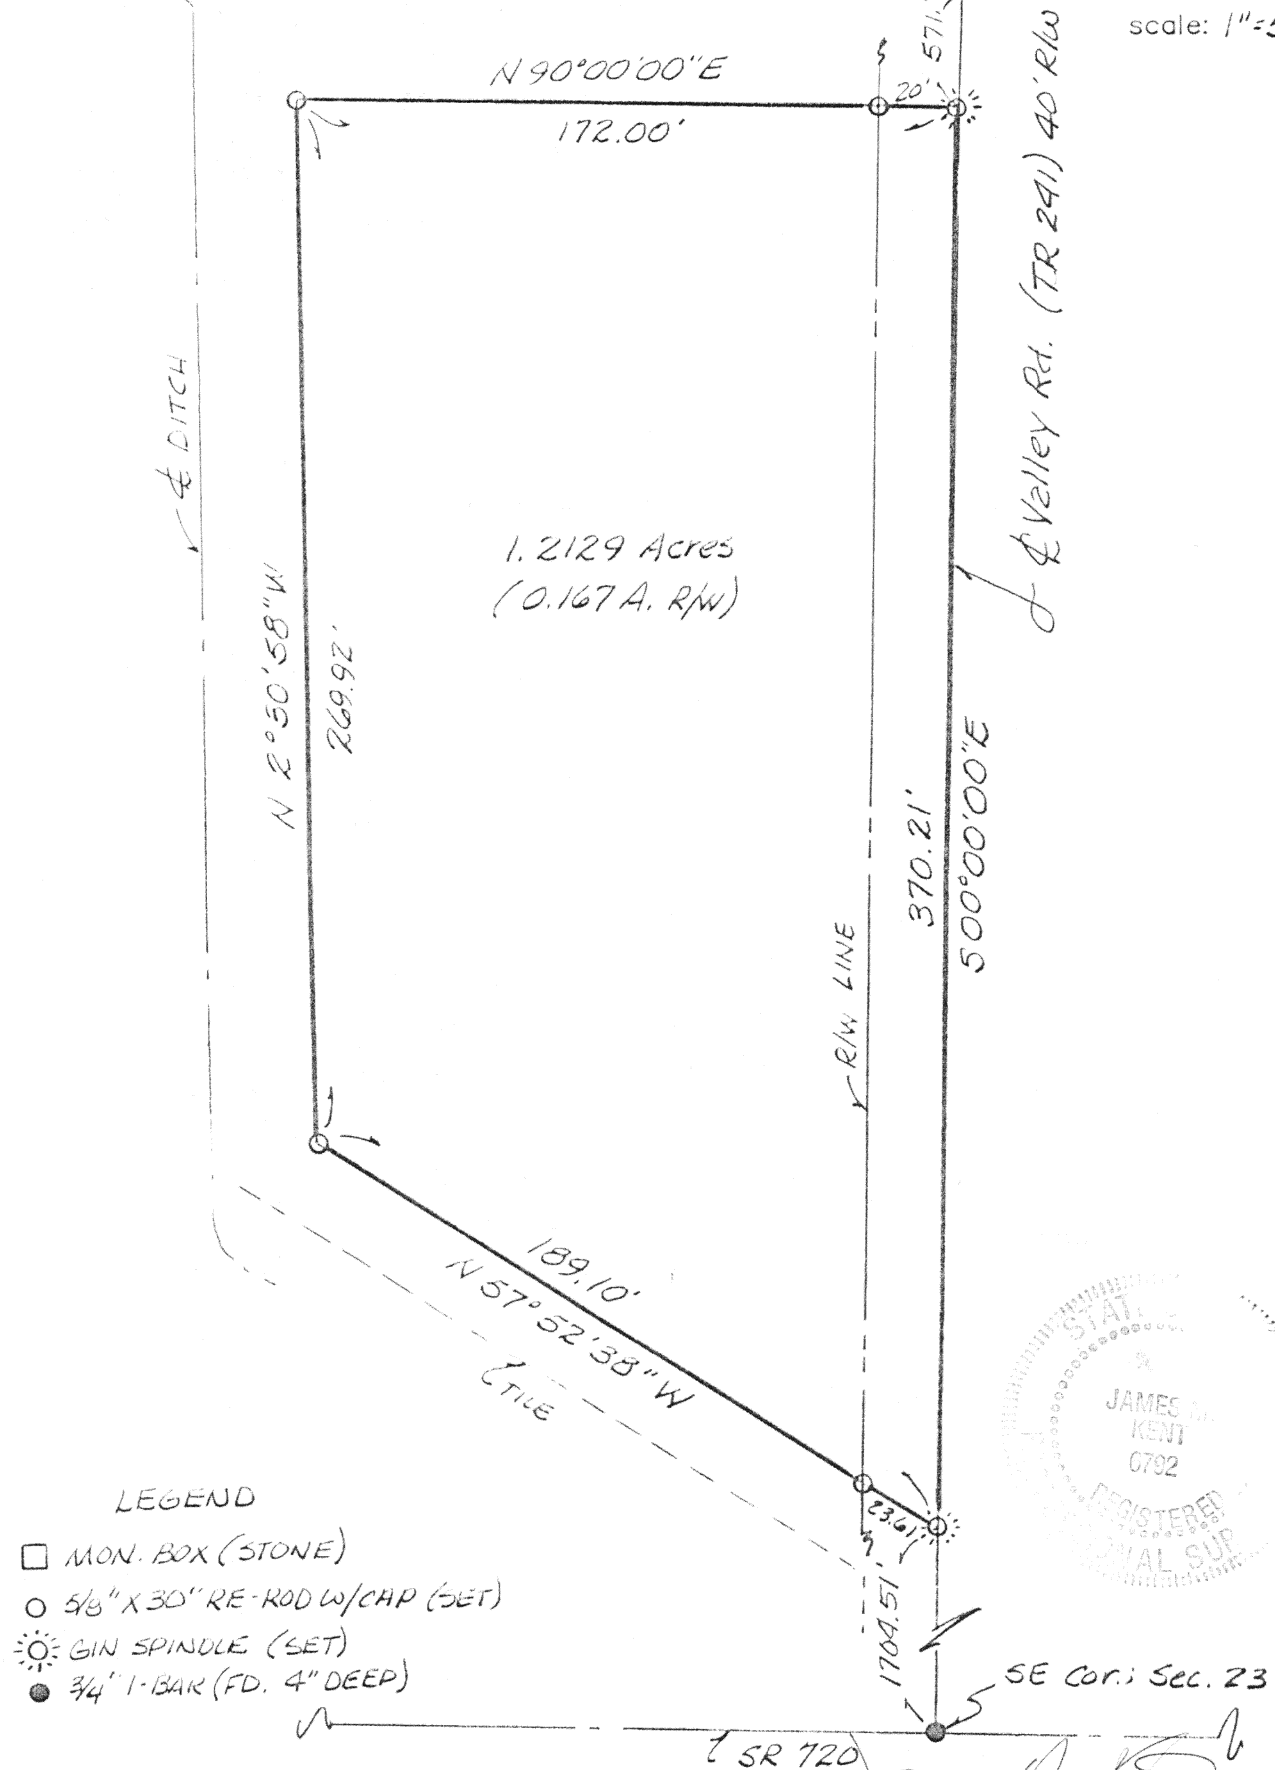

LEGEND

- MON. BOX (STONE)
- 5/8" X 30" RE-ROD W/CHP (SET)
- ☼ GIN SPINDLE (SET)
- 3/4" I-BAR (FD. 4" DEEP)

James M. Kent, P.S. 6792 OH

CLIENT MR. ALAN BOOGHER DATE 9-22-93
COUNTY Auglaize TOWNSHIP Clay
SECTION 23 T-6-S; R-7-E
DRAWN BY JMK DRAWING NO. 1904
SHEET 1 OF 2

L-176

kent
surveying

p.o. box 96 * 419/738-5677
wapakoneta, ohio