


LEGEND


- "A" = MON. BOX AT S.E. COR. SEC. 23.
 "B" = 5/8" IRON BAR AT E. 1/4 POST N SEC. 23.
 "C" = MON. BOX AT S. 1/4 POST N SEC. 23.
 "D" = 5/8" X 30" IRON BAR SET.
 "E" = MINE SPIKE SET.

LOCATION SKETCH

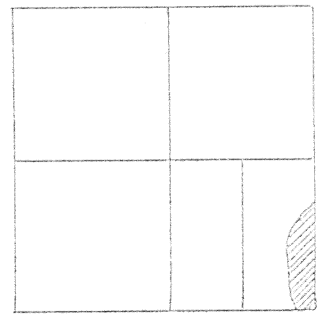

SECTION 23

SURVEYED BY Daniel E. Doo
 GORDON L. GEESLIN
 REG. SURVEYOR 5372

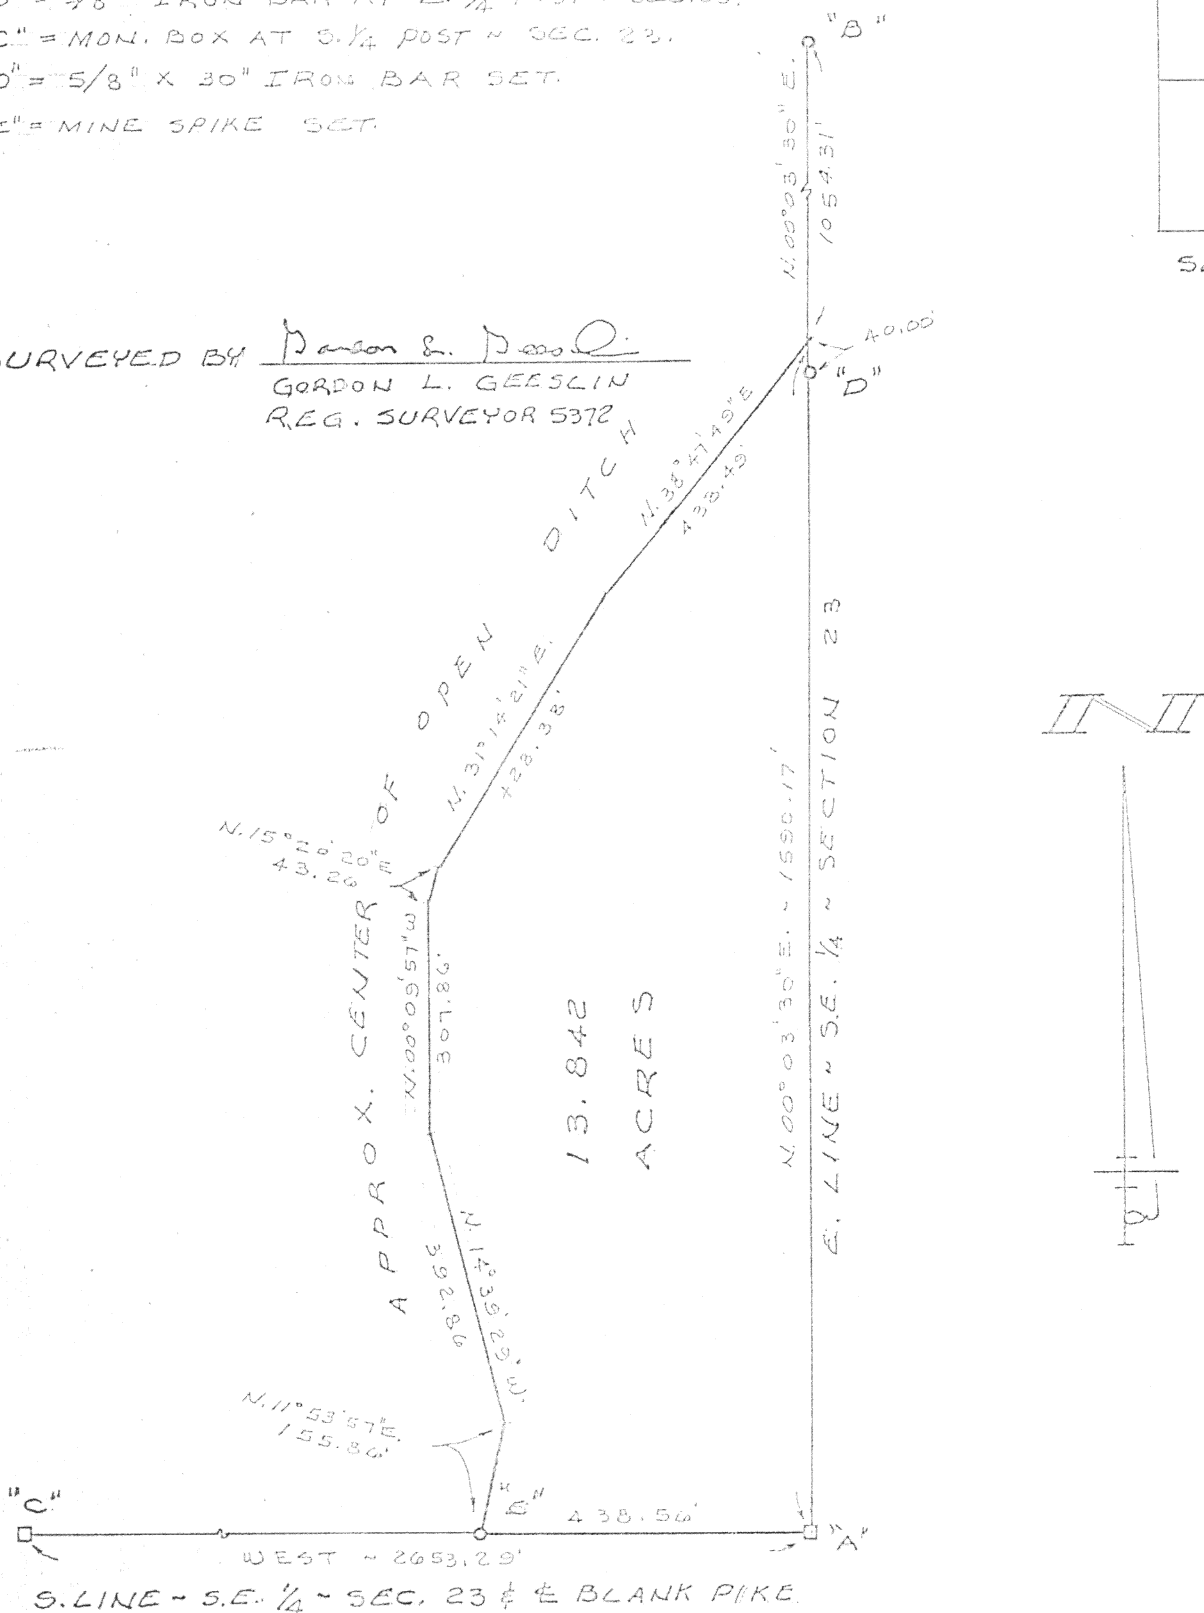

KUFFNER SURVEY

PART OF THE E. 1/2 OF THE S.E. 1/4 OF SECTION 23, TOWN 5 SOUTH, RANGE 7 EAST (UNION TOWNSHIP), AUGLAIZE COUNTY, OHIO.

OCTOBER 24, 1995

SCALE 1" = 200'

GORDON L. GEESLIN

LAND SURVEYOR

810 EAST MARKET STREET

CELINA, OHIO

PHONE (419) 586-6155



PERMANENT
PARCEL No.

Part of: _____ Sec. _____ T. _____ R. _____ Township

Grantor: _____ Area Retained: _____ Acres

Grantee: _____ Area Transferred: _____ Acres

Deed References: _____

APPROVALS

AGENCY

DATE

Board of Health

County Sanitary Engineer

County Engineer

L-229