



A part of the NE 1/4 of Section 27, and a part of the NW 1/4 of Section 26, T-5-S, R-7-E, Union Township, Auglaize County, Ohio.

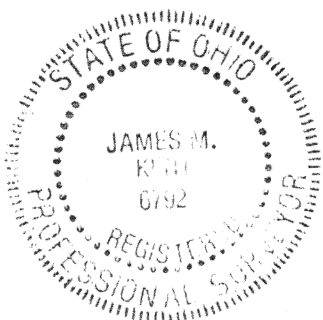

scale: 1"=100'

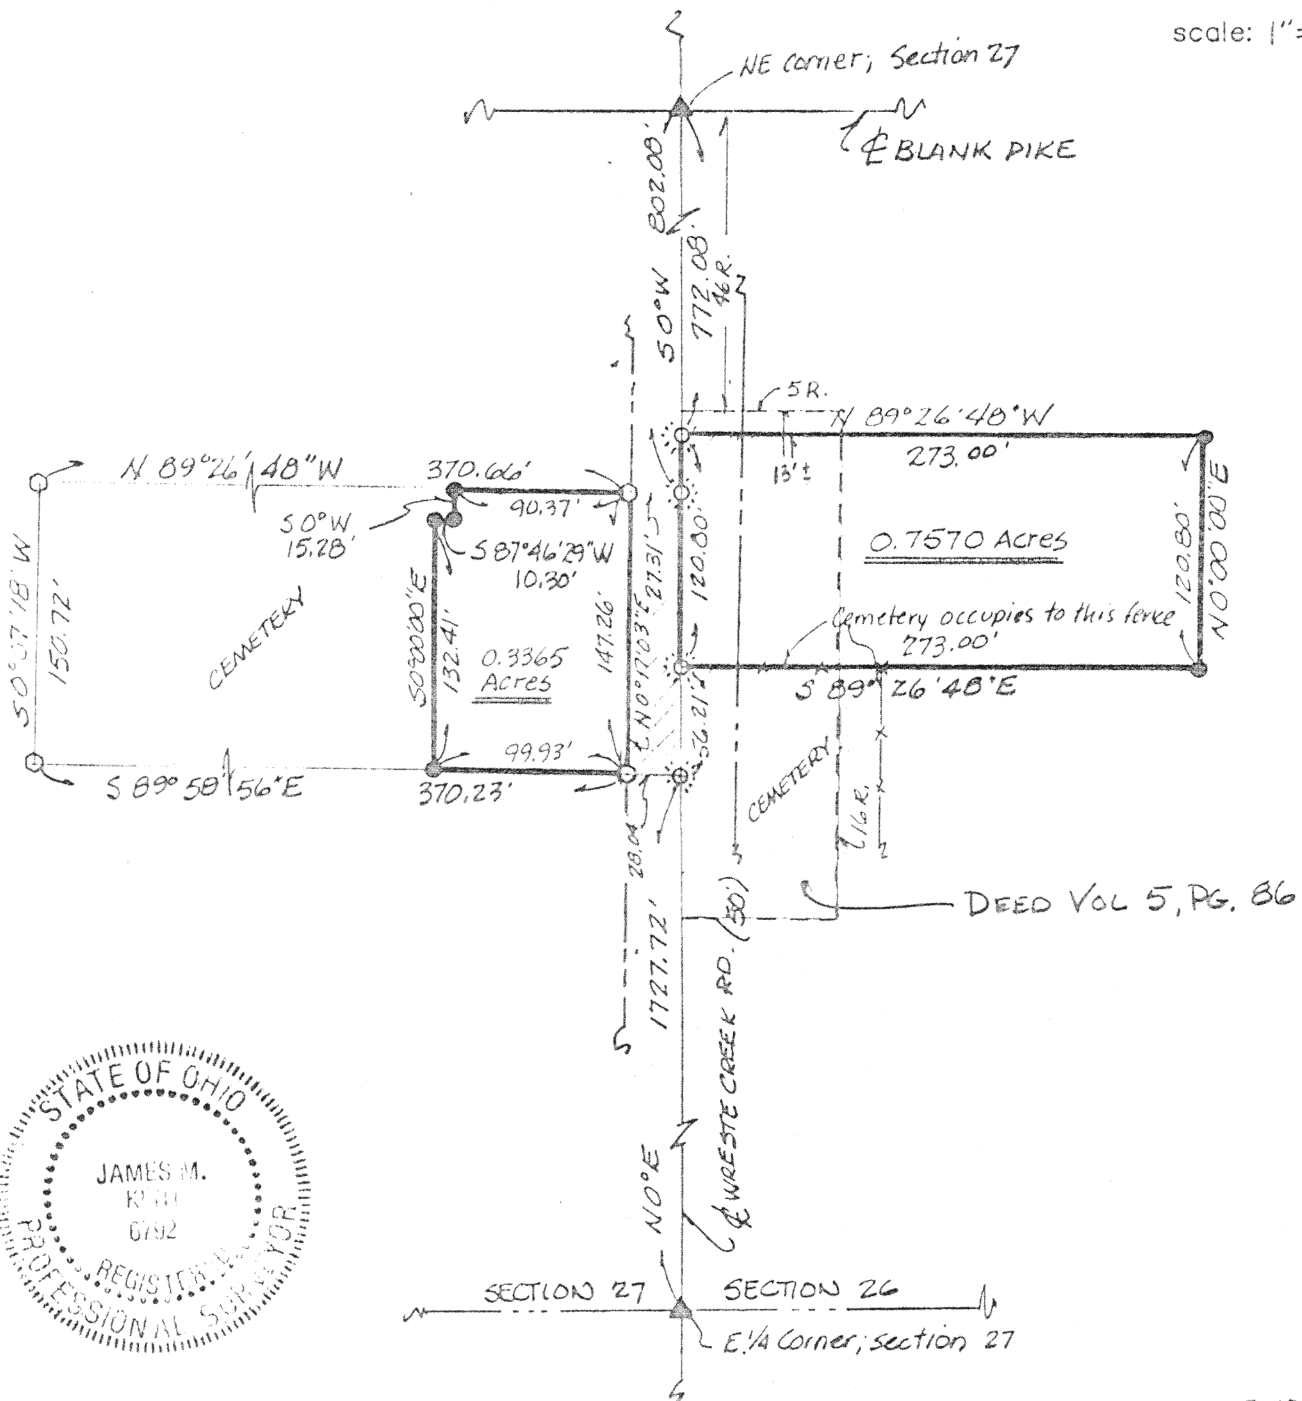

Note: Board of Trustees did not receive title to road right-of-way per Deed Vol. 136, Page 590, (Quit Claim Deed N° 61785). Church showed evidence of Title to southerly Bricks of the westerly portion of the road right-of-way per Deed Vol. 3, Page 566.

LEGEND

- ▲ MON. BOX
- CONC FENCE POST (fd)
- ⊙ Cotton Gin Spindle (set)
- 5/8" re-rod (set)

James M. Kent

James M. Kent, P.S. 6792 OH


CLIENT WRESTLE CREEK CHURCH DATE 7/27/92
 COUNTY AUGLAIZE TOWNSHIP UNION
 SECTION 27-26 T-5-S; R-7-E
 DRAWN BY JMK DRAWING NO. 1639
 SHEET 1 OF 2

L-233

kent
 surveying

p.o. box 96 * 419/738-5677
 wapakoneta, ohio

Draft

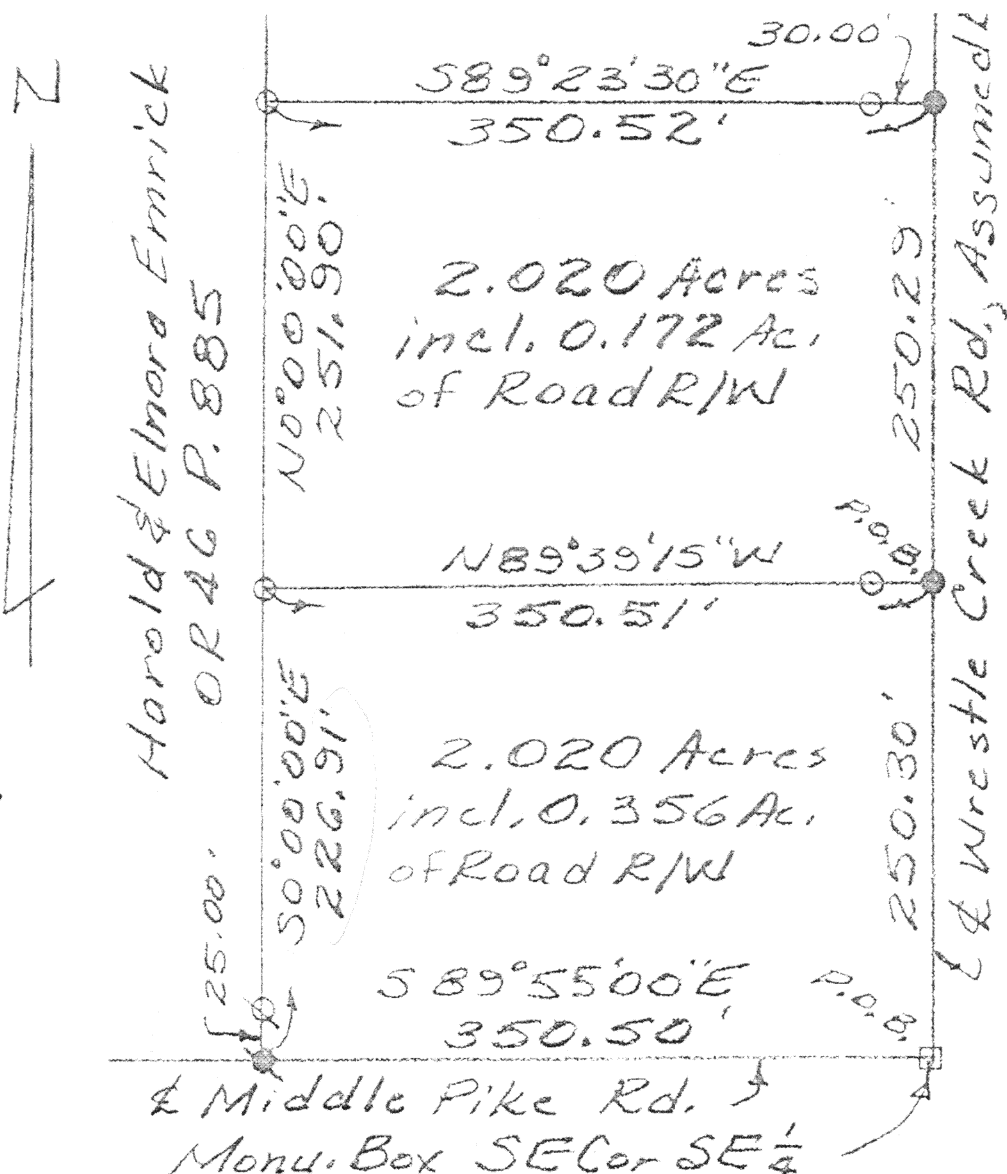

- = Spike Found
- ⊙ = 5/8" Rerod Found
- = Magnail w/ Surveyor's Tag Set
- ⊙ = 5/8" Rerod w/ Permark Cap Set

ACCU-TRACE LAND SURVEYS INC.			
George E. Woolley, Registered Land Surveyor No. 5772			
3033 Fort Amanda Road, Lima, Ohio 45805 • (419) 999-4455			
CLIENT NAME Timothy Gray & Cheryl Ledford			
SURVEYED BY Jew	DATE 4-12-99	DRAWN BY Jew	DATE 4-17-99
SCALE 1" = 100'		PAGE 1 OF 3 PAGES	


L-234

SEC. 21

Boundary Survey of Part of
Parcel No. L34-271-001-00
as described in OR 34 Pg. 177
in SE $\frac{1}{4}$ Sec. 27, T5S - R7E
Union Twp., Auglaize County, Ohio

Joyce Burkard
OR. 43 P. 123

Draft

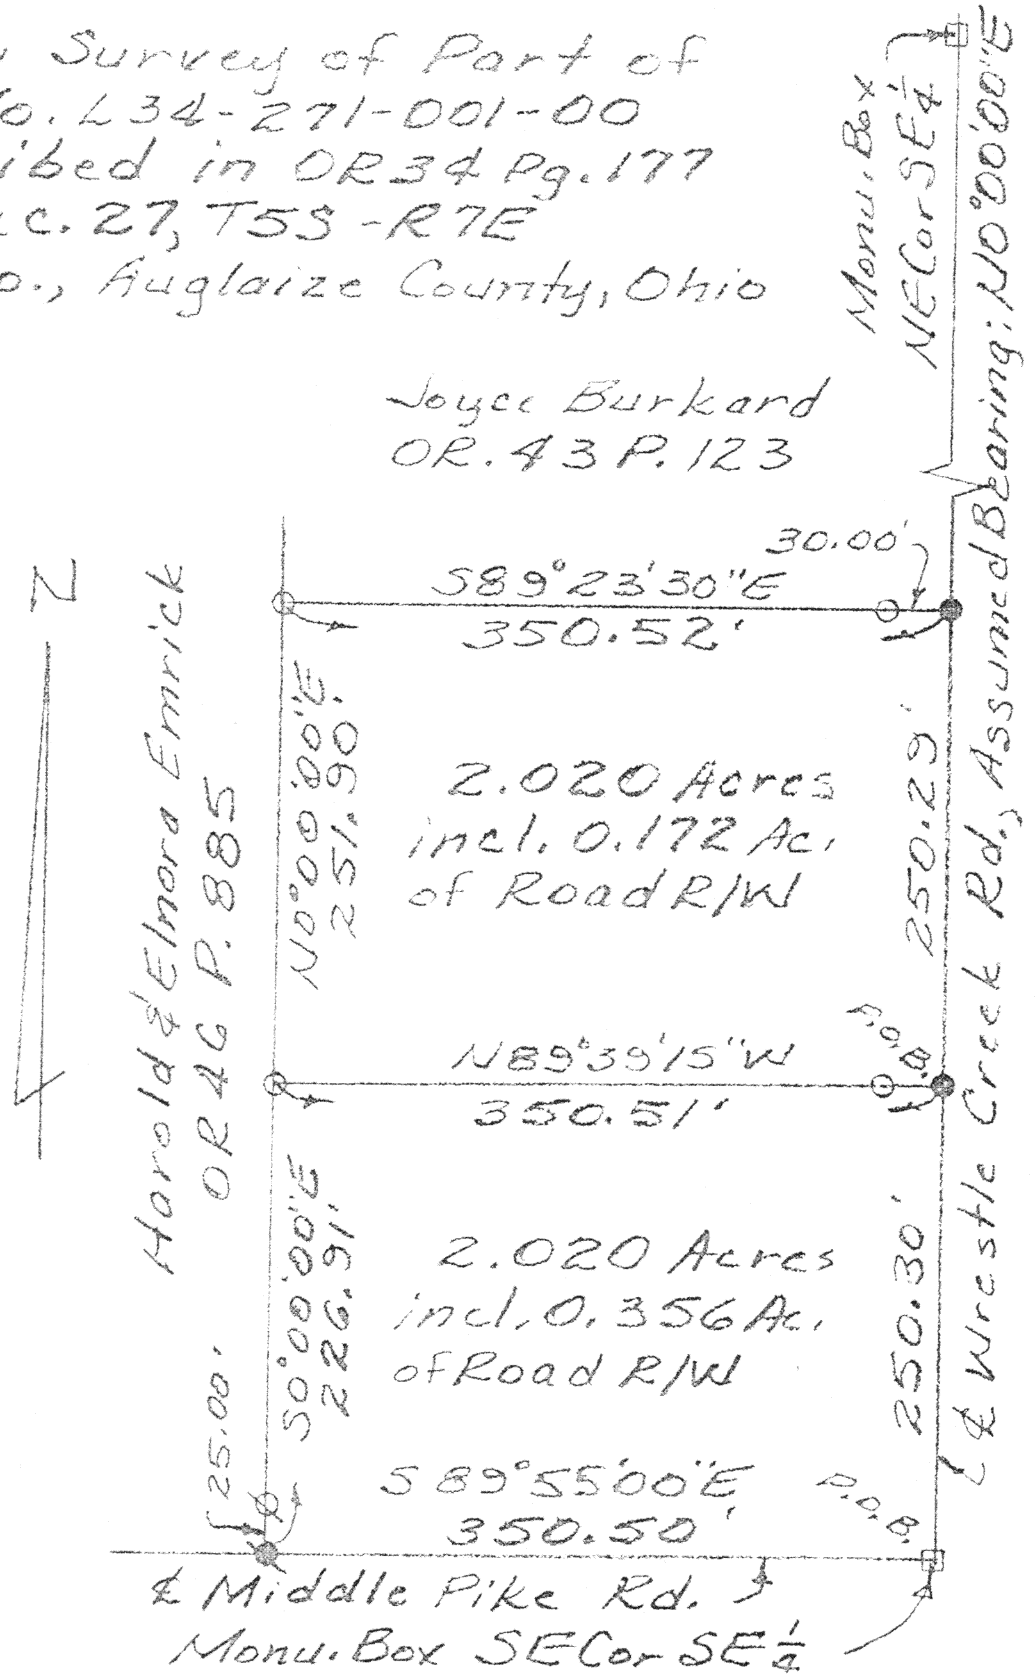

L-235

• = Spike Found

Timothy Gray
Page 3 of 3 pages
April 17, 1999

The following described tract of land is part of parcel number L34-271-001-00 as described in Deed Vol. 34 OR Page 177 and is situated in the Southeast Quarter of Section twenty-seven Township five South, Range seven East, Union Township, Auglaize County, Ohio.

Commencing at the monument box found at the southeast corner of said quarter in the centerline of Wrestle Creek Road; thence North (N 0° 00' 00" E), in the centerline of said road, assumed bearing, and the east line of said quarter, two hundred fifty and thirty hundredths (250.30) feet to a Magnail set at THE PLACE OF BEGINNING; thence North eighty-nine degrees thirty-nine minutes fifteen seconds West (N 89° 39' 15" W), through a 5 8 inch re-rod set at 30.00 feet, three hundred fifty and fifty-one hundredths (350.51) feet to a 5 8 inch re-rod set; thence North (N 0° 00' 00" E) two hundred fifty-one and ninety hundredths (251.90) feet to a 5 8 inch re-rod set; thence South eighty-nine degrees twenty-three minutes thirty seconds East (S 89° 23' 30" E), through a 5 8 inch re-rod set at 320.52 feet, three hundred fifty and fifty-two hundredths (350.52) feet to a Magnail set in the centerline of said road; thence South (S 0° 00' 00" E) two hundred fifty and twenty-nine hundredths (250.29) feet to the place of beginning containing two and twenty thousandths (2.020) acres, more or less, subject to legal highways and all easements and restrictions of record.

All 5 8 inch re-rods set, as called for above, are thirty (30) inches long, are set flush or below the surface, and are topped with a red plastic Permapark cap stamped "LS 5772". This description and accompanying plat represents a boundary survey completed under my supervision on April 12, 1999 and all markers called for above are in place.

George E. Woolley, Reg. Surveyor No. 5772

L-236