

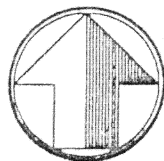


Part of the SW 1/4 of
Section 28; T-5-S, R-7-E
Union Township,
Auglaize County, Ohio.

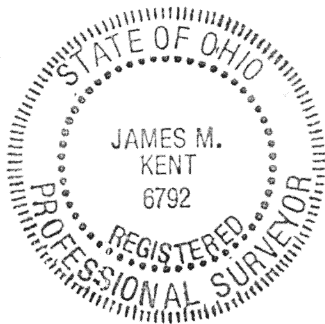

north

scale: 1" = 100'

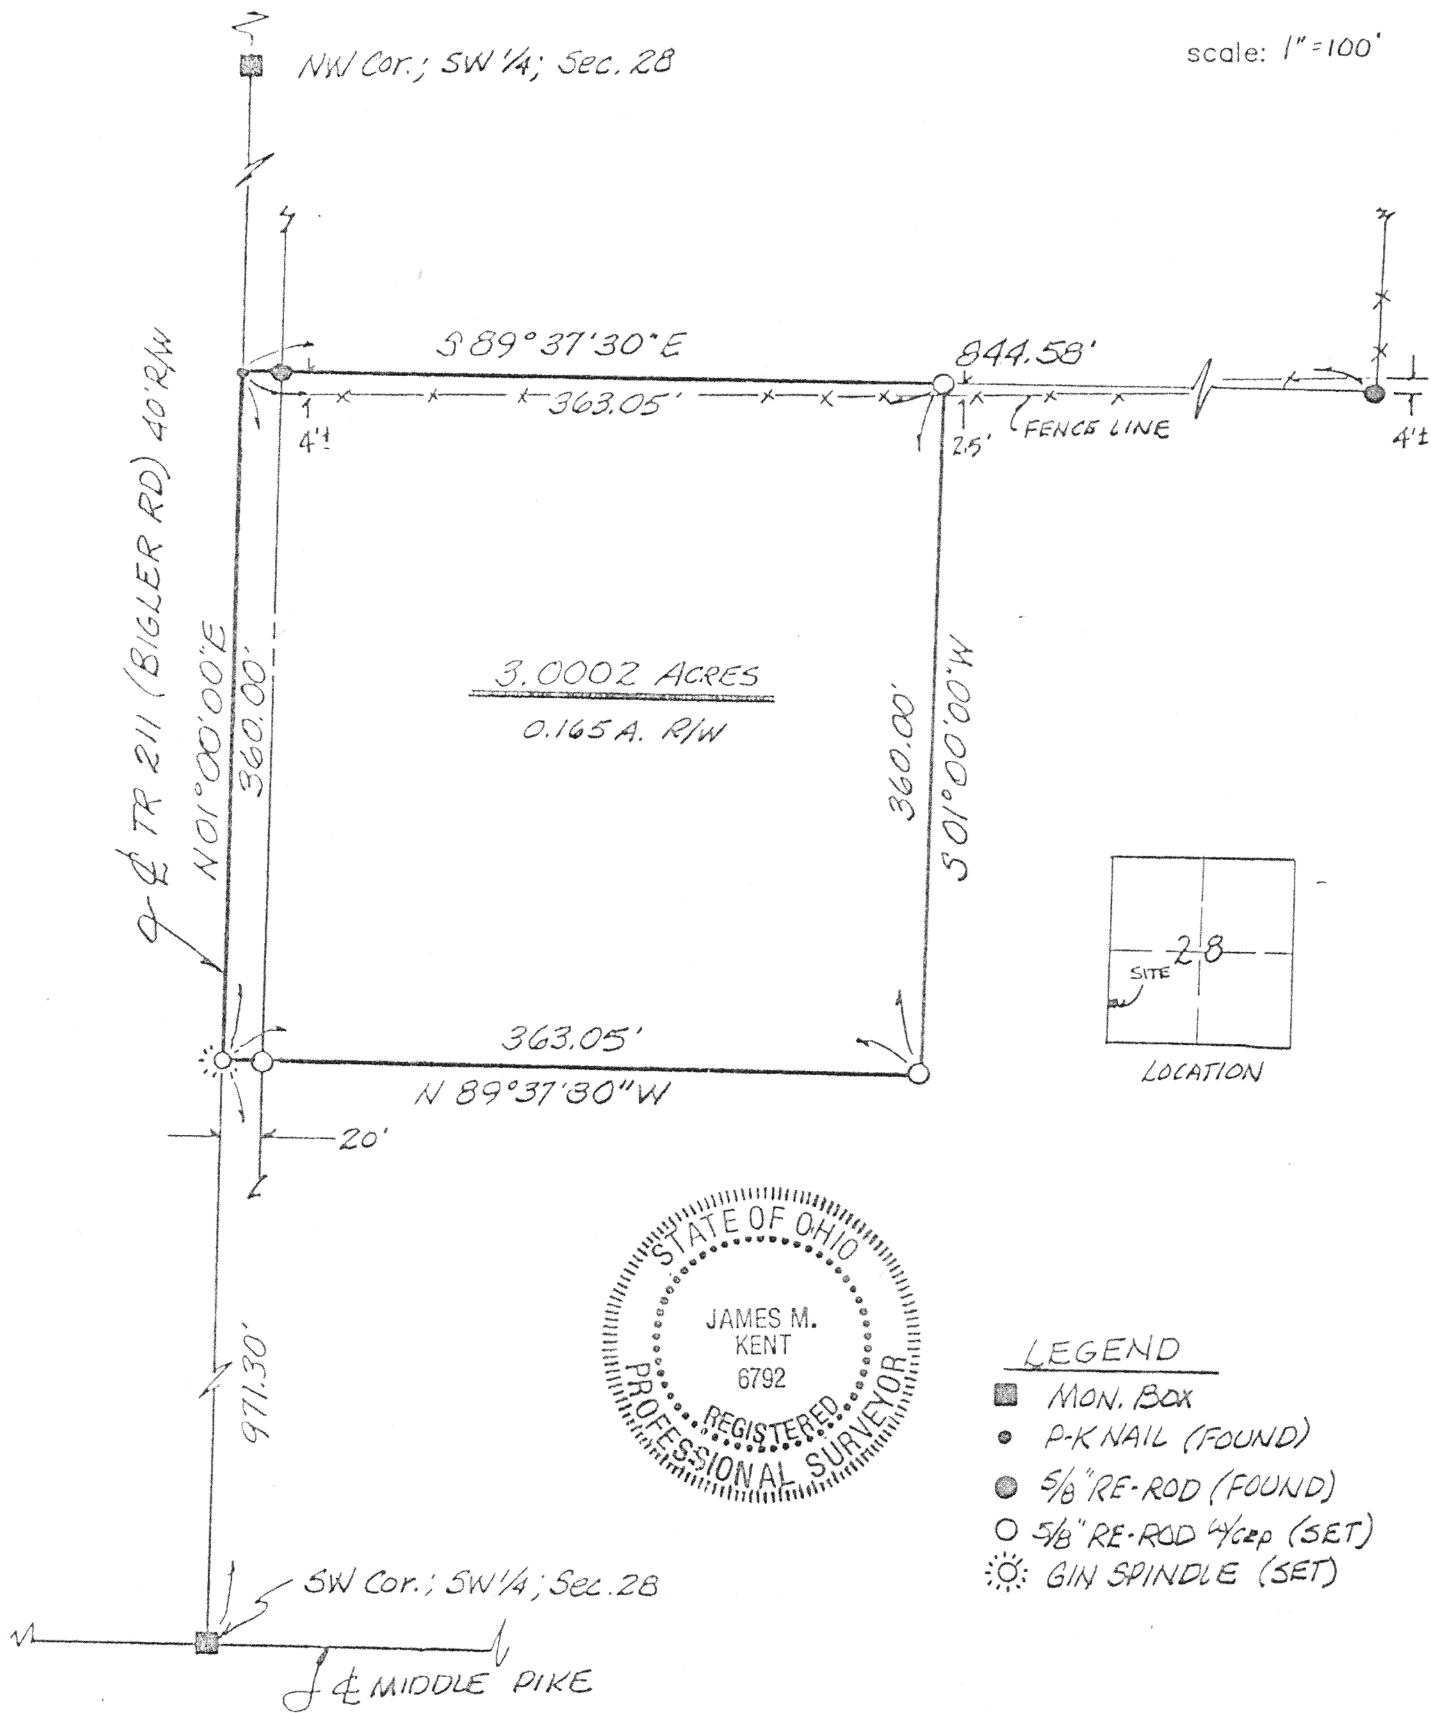

LEGEND

- MON. BOX
- P-K NAIL (FOUND)
- 5/8" RE-ROD (FOUND)
- 5/8" RE-ROD 4" cap (SET)
- ⊙ GIN SPINDLE (SET)

James M. Kent

James M. Kent, P.S. 6792 OH

BASIS OF BEARINGS PER SURVEY BY JAUERT SURVEYING; DUG- 91-598 - 1-27-91

CLIENT DODDS DATE 8-21-93
COUNTY AUGLAIZE TOWNSHIP UNION
SECTION 28 T-5-S; R-7-E
DRAWN BY JAK DRAWING NO. 1884
SHEET 1 OF 2

L-244

kent
surveying

p.o. box 96 * 419/738-5677

wapakoneta, ohio