


NE 1/4, SEC. 3
SALEM TWP.

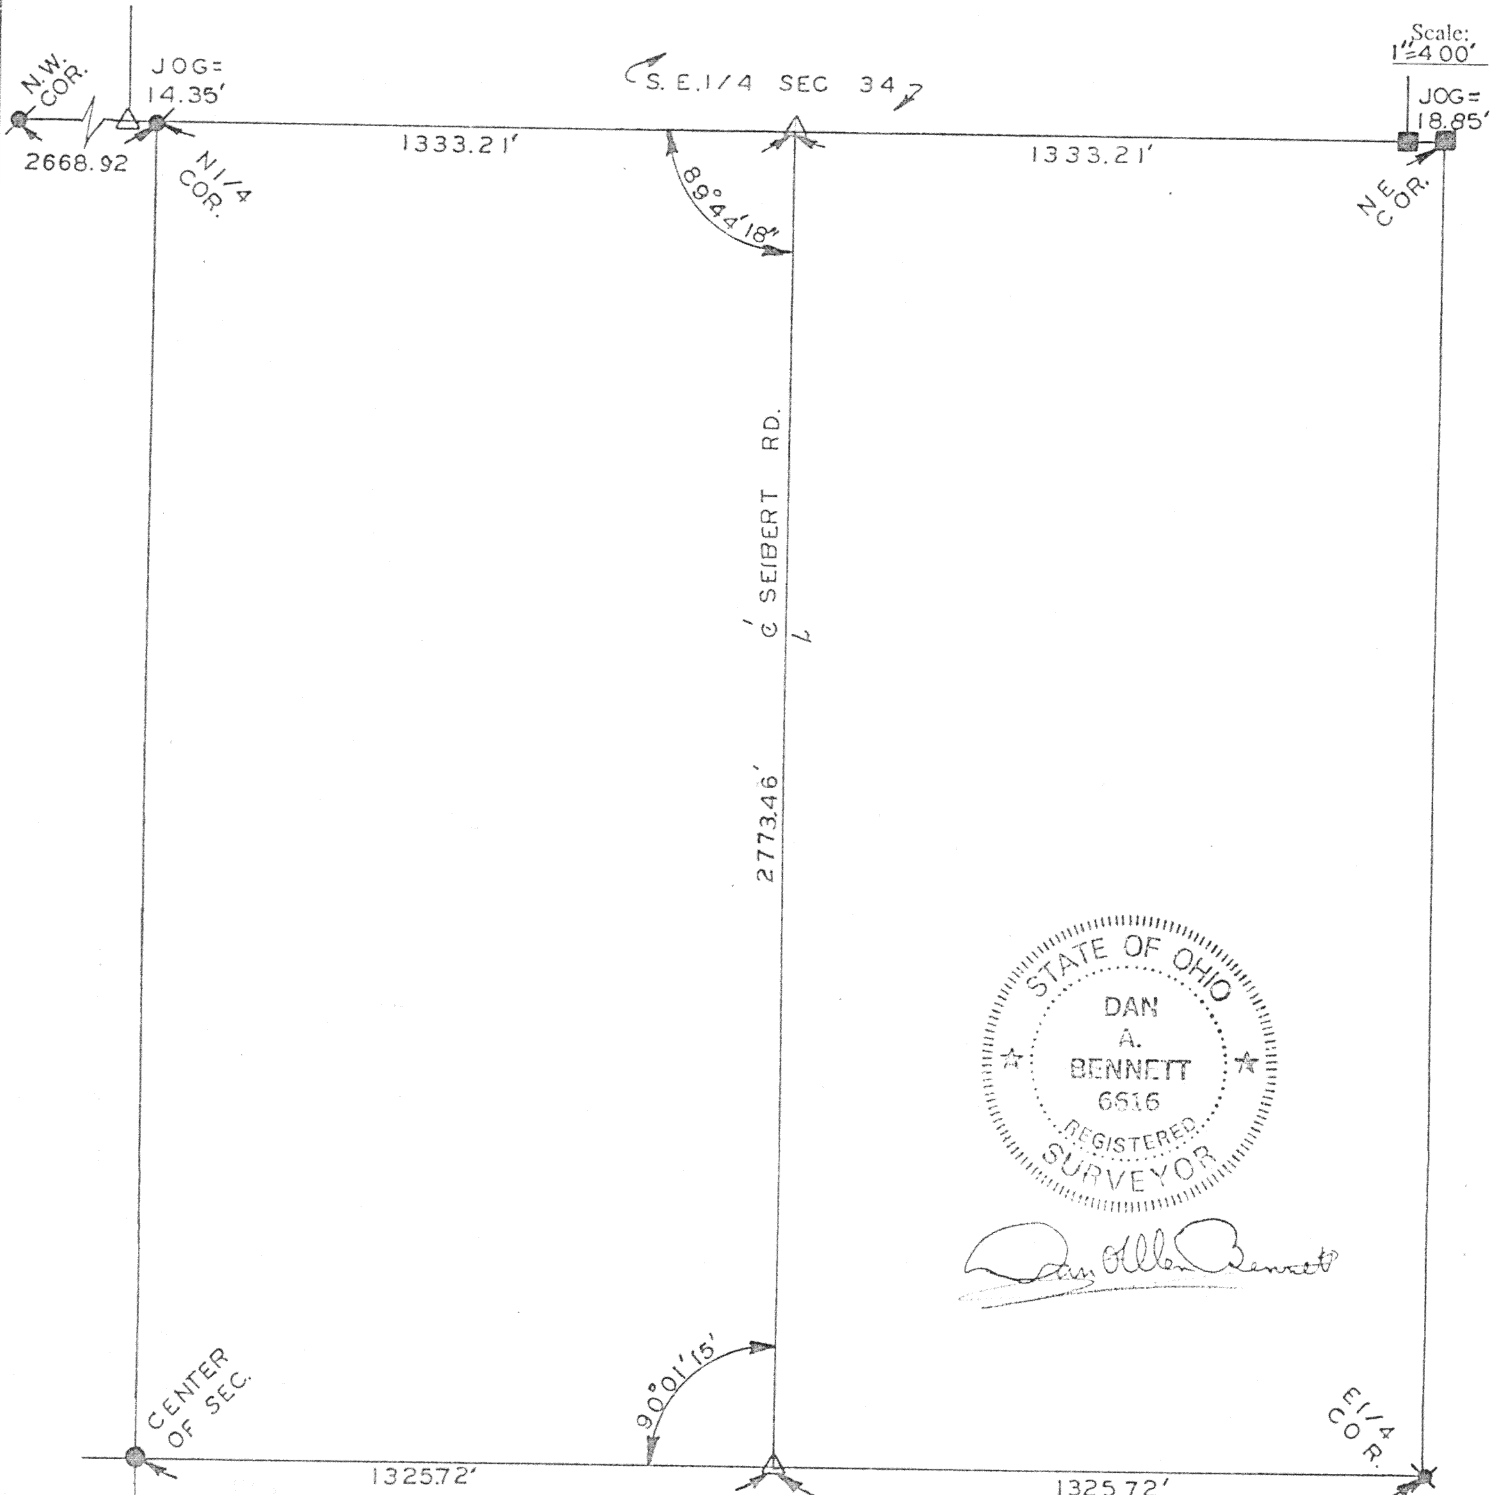

Scale:
1"=400'



LEGEND

- ⊙ P. K. NAIL FOUND
- I.P. FOUND
- ✕ STEEL FENCE POST (5" Ø)
- △ R.R. SPIKE SET

Signature by a representative of the County Health Dept. denotes compliance with Health Regulations.
Signed: _____ Date _____

Signature by a representative of the Auglaize County Regional Planning Commission denotes approval of this plat.
Signed: _____ Date _____

Signature by a representative of City with 3 mile limit jurisdiction or Twp. Trustees or Village with zoning jurisdiction denotes approval of this plat. Signed: _____
for political S.D. of: _____ Date _____

Signature by a representative of the County Engineer's Dept. denotes that this plat meets tax map plat requirements.
Signed: _____ Date _____

AUGLAIZE COUNTY
ENGINEER'S OFFICE

Client BRIDGE No. : SAL- 47-1997
County AUGLAIZE Twp. SALEM Sec. 3
Drawn by D. A. C. Scale 1"=400' Drwg. No. _____
Checked by _____ Date AUG. 12, 1996
Sheet 1 of 1 (T 5 S; R 4 E)

L-249