



WHITNEY SURVEY

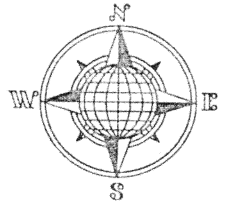

See Revised

LOCATION PLAN

Section 34

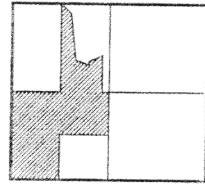

Salem Township
T-4-S, R-4-E, Auglaize
County, Ohio.

St. Mary's
River

State Route 116

State Route 116

N.01°14'25"E.
2,656.63'

Post is right next
to Iron Pin set.

S.88°57'15"E.
1,328.13'

N.01°13'16"E.

N.01°13'16"E.
1,086.00' to Ref. Pin

Post is 8' East
of Iron Pin set.

S.88°57'15"E.
156.63'

LEGEND

- Iron Pin w/cap Set
- P.K. Nail Found
- ▲ R.R. Spike Found
- P.K. Nail Set
- Existing Fence Post

Post is 5' East
and 1' North of
Iron Pin set.

N.88°58'05"W.
1,327.65'

1,327.67'
S.01°16'55"W.

Post is 12' East
and 5' North of
Iron Pin set.

Southwest corner,
Southwest Quarter,
Section 34.

N.88°58'56"W.
1,327.17'

Southeast corner,
Southwest Quarter,
Section 34.

N.88°58'56"W.
1,327.17'

Barber - Werner Road



ATTEST:

John W. Jauert
Professional Surveyor No. 6920

L-273

Jauert
surveying

11584 Monroe Road
Wapakoneta, Ohio
45895
(419) 657-6999

CLIENT: Joe Whitney

COUNTY: Auglaize TOWNSHIP: Salem SEC. 34

DRAWN BY: J.W.J. SCALE: 1" = 500' DWG. 98-1738


CHECKED BY: DATE: August, 1999

SHEET 1 OF 1

(T-4-S; R-4-E)


See Revised

WHITNEY SURVEY

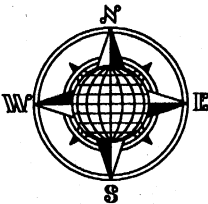


LOCATION PLAN

Section 34

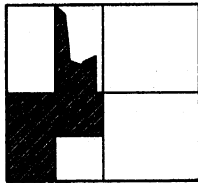


Salem Township
T-4-S, R-4-E, Auglaize
County, Ohio.

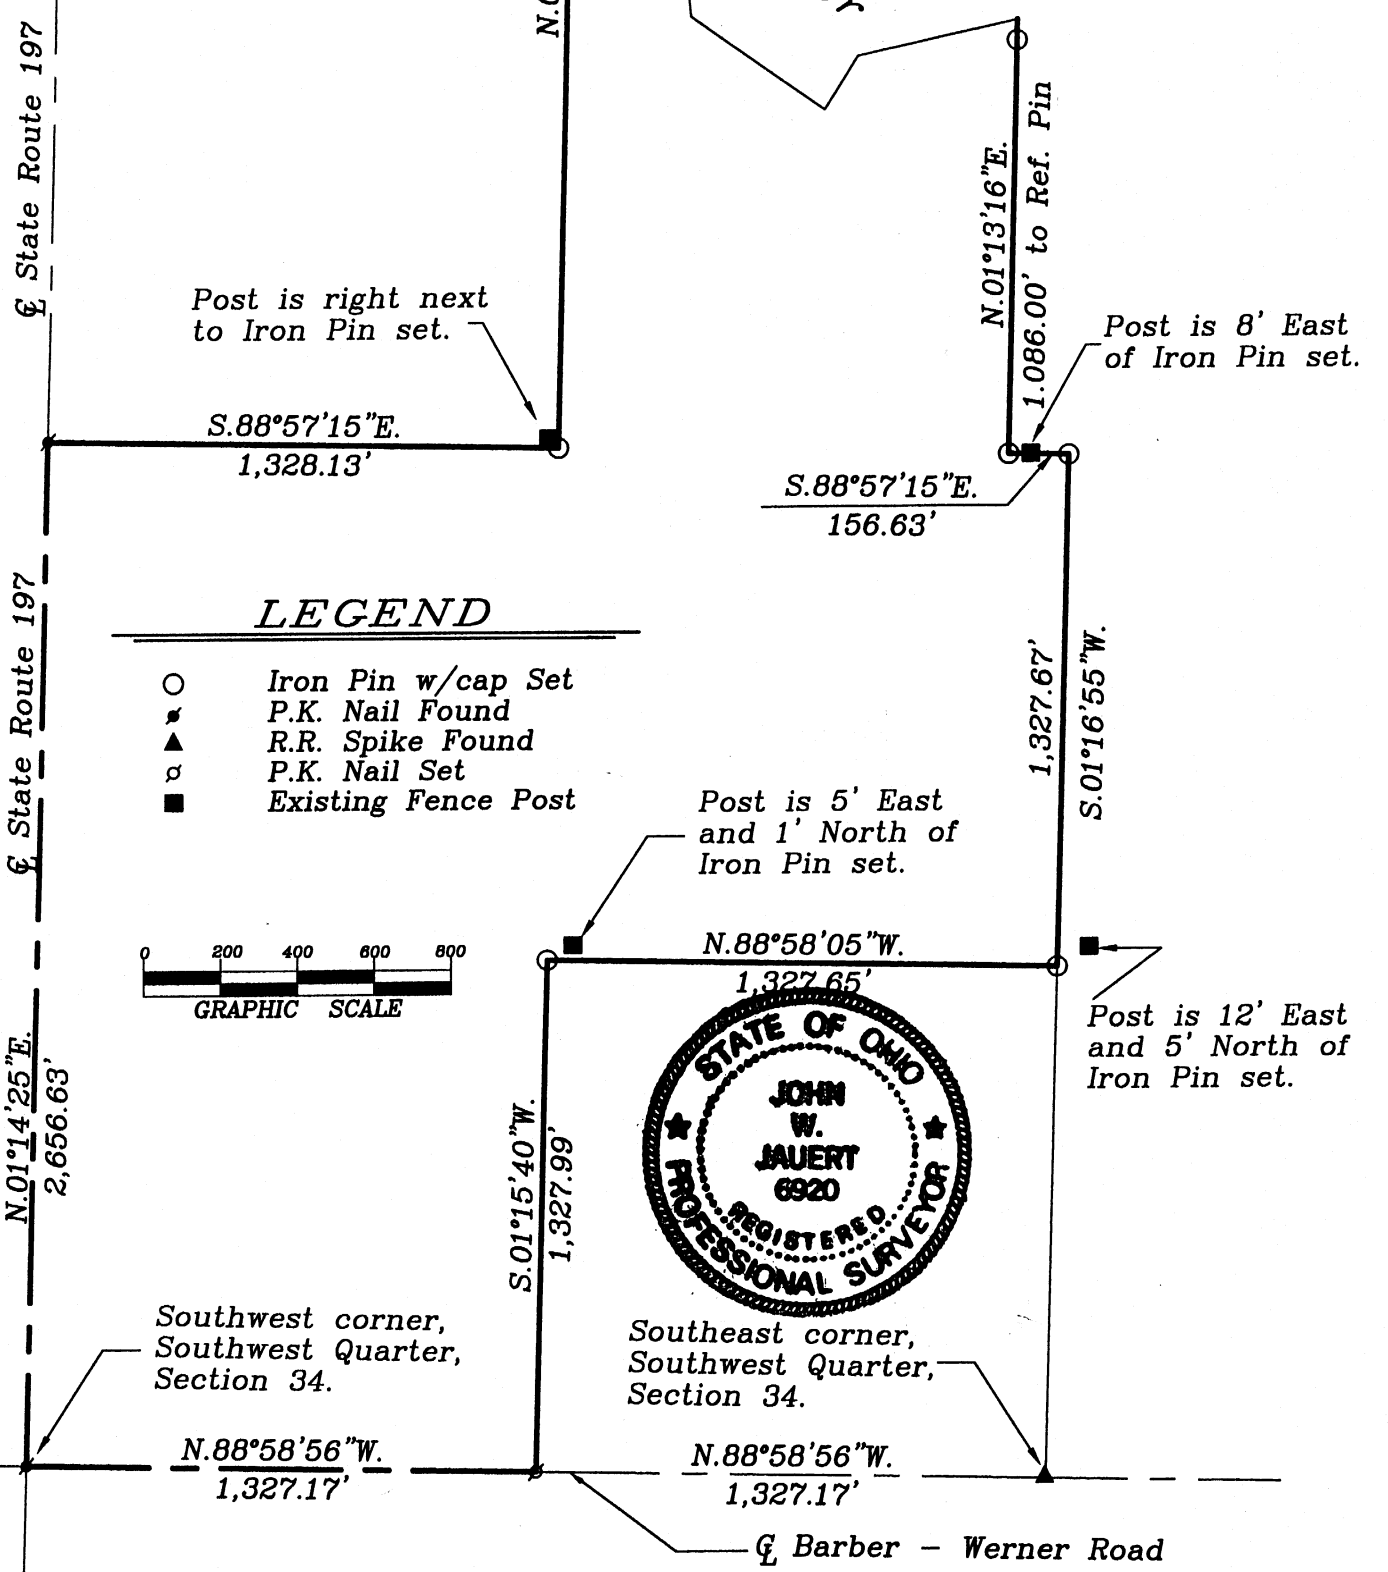

LEGEND

- Iron Pin w/cap Set
- P.K. Nail Found
- ▲ R.R. Spike Found
- ◊ P.K. Nail Set
- Existing Fence Post

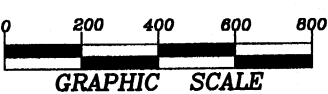

NOTE: Revised December 2003, error calling the centerline of S.R. 197 as S.R. 116.

ATTEST:
John W. Jauert
Professional Surveyor No. 6920

Jauert
surveying

11584 Monroe Road
Wapakoneta, Ohio
45895
(419) 657-6999

CLIENT: Joe Whitney		
COUNTY: Auglaize	TOWNSHIP: Salem	SEC. 34
DRAWN BY: J.W.J.	SCALE: 1"=500'	DWG.# 98-1738
CHECKED BY:	DATE: August 1999	
SHEET 1 OF 1		(T-4-S; R-4-E)